



SK04 1

SK02 FLOOR PLAN

Scale 1 : 100




MUCHEA RECREATION CENTRE


Shire of Chittering


Project number 22105
OCTOBER 2021




24/10/2021 11:51:09 AM

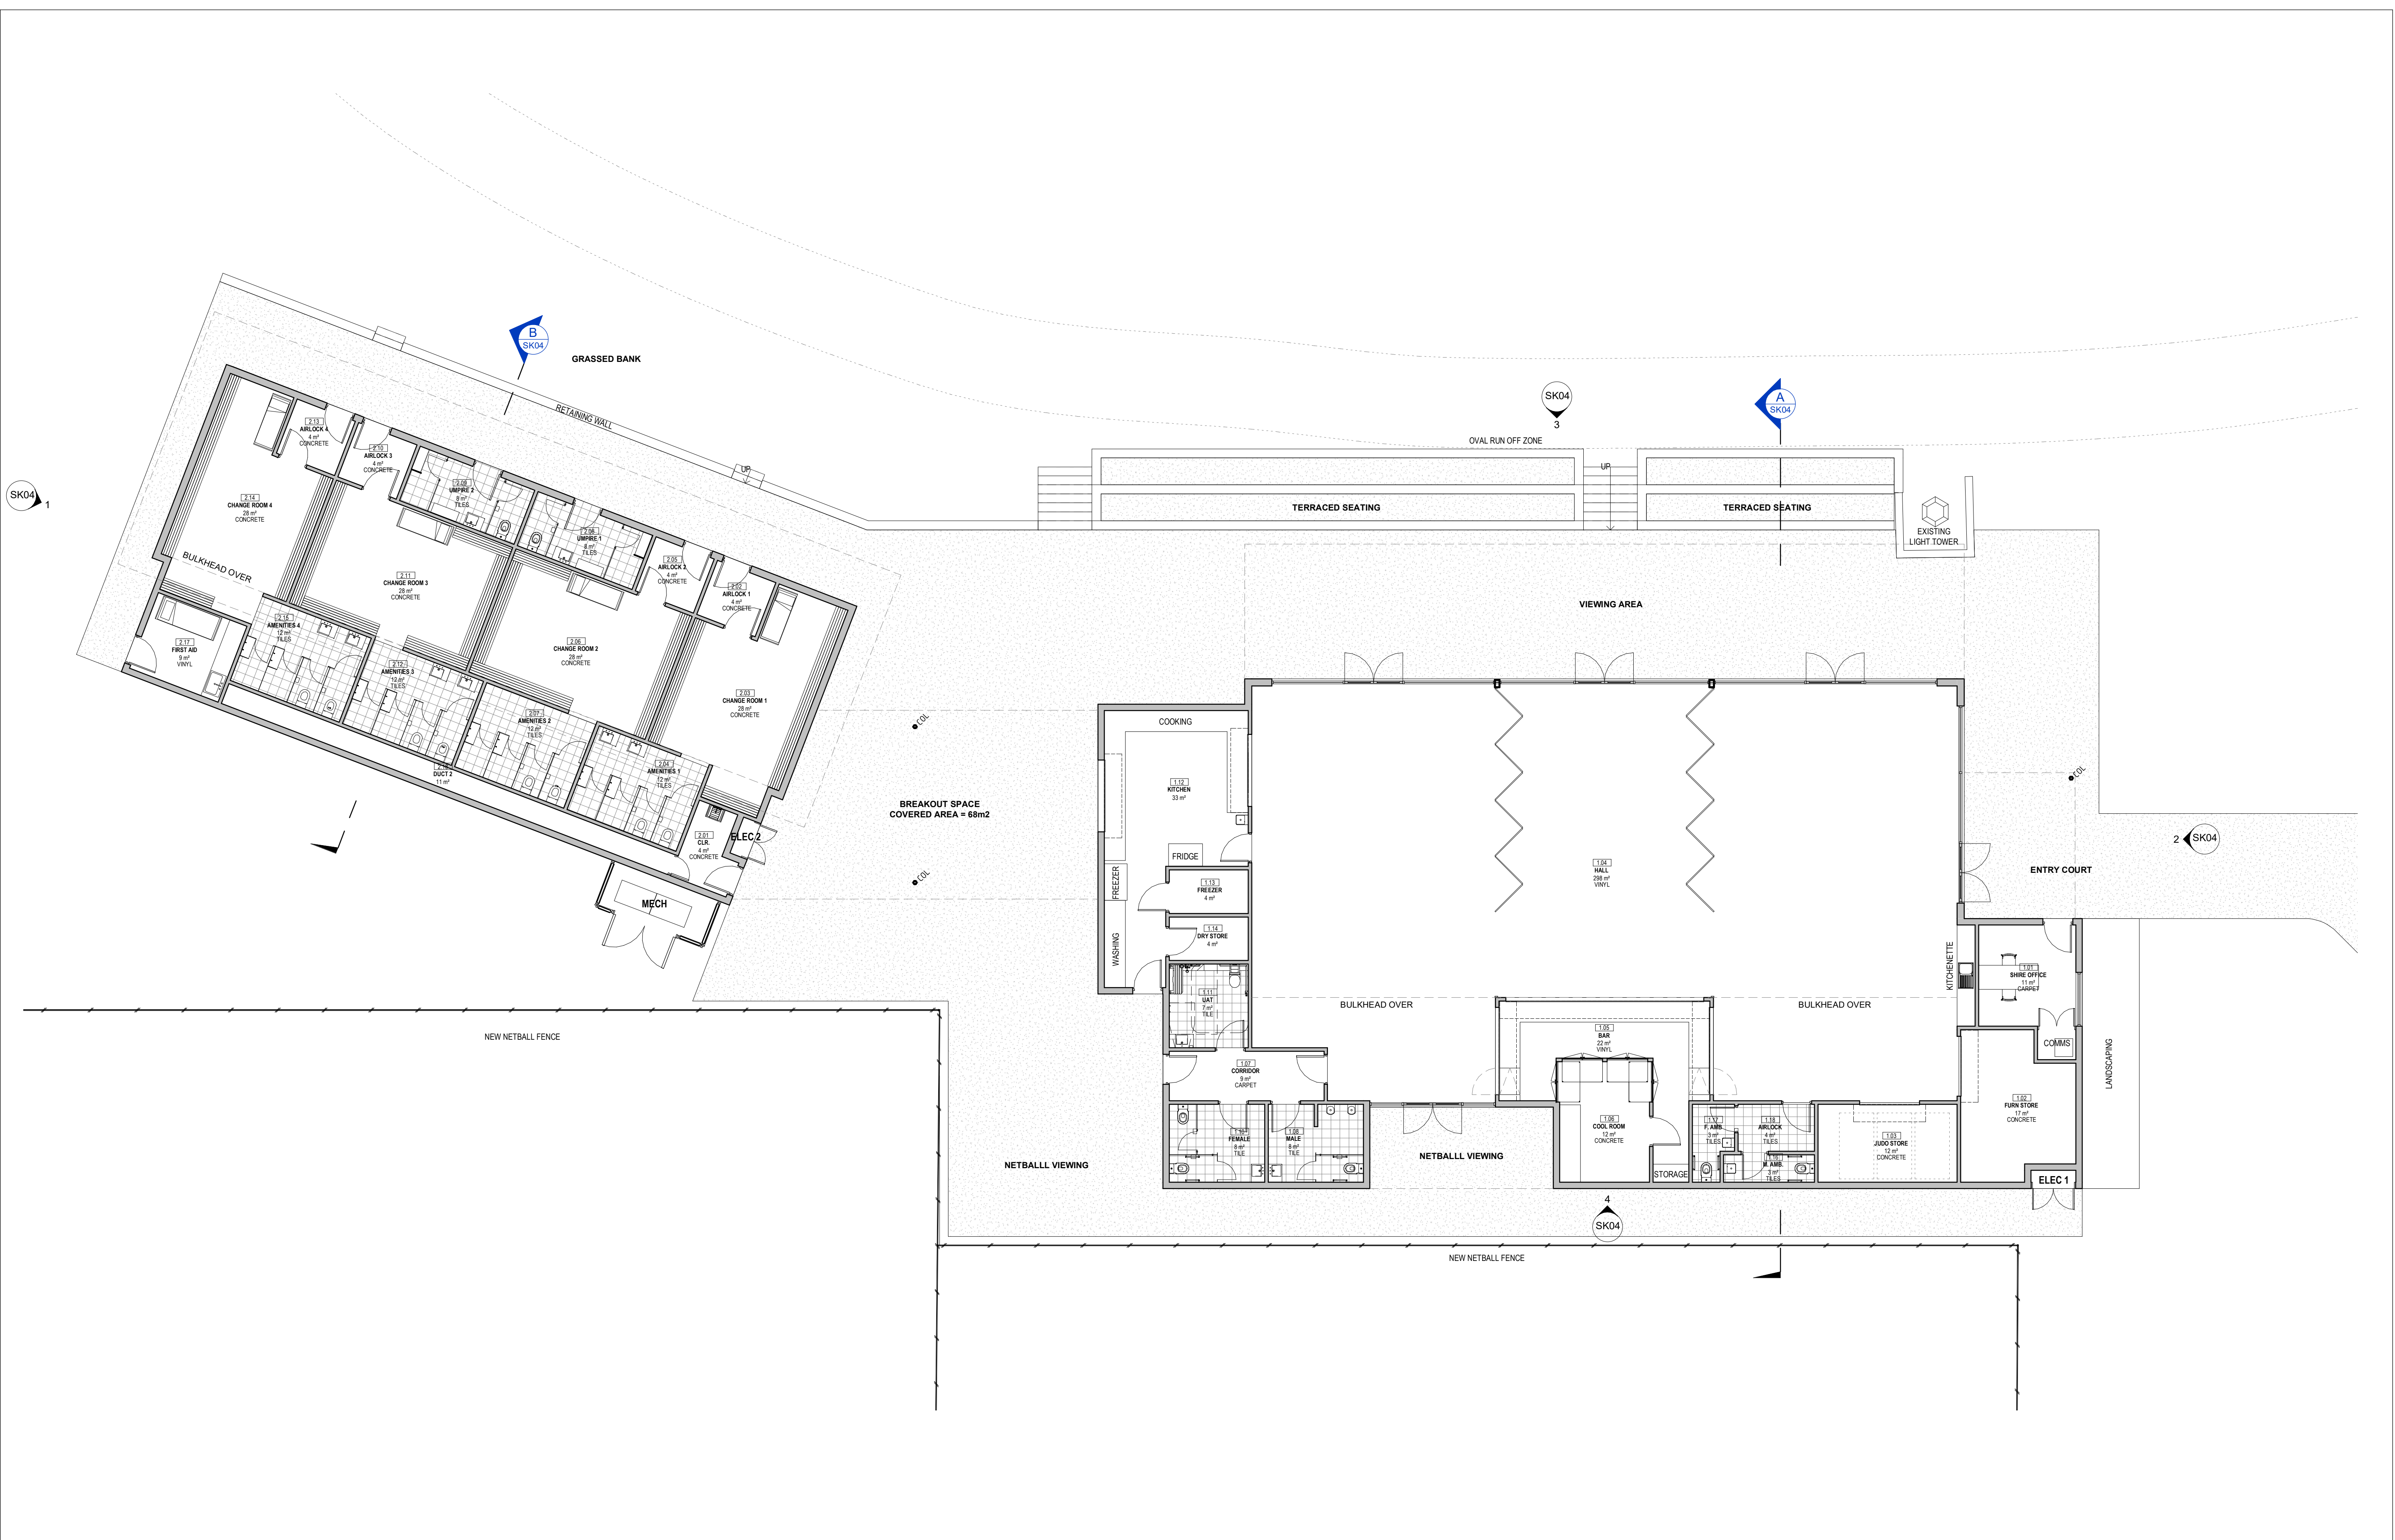

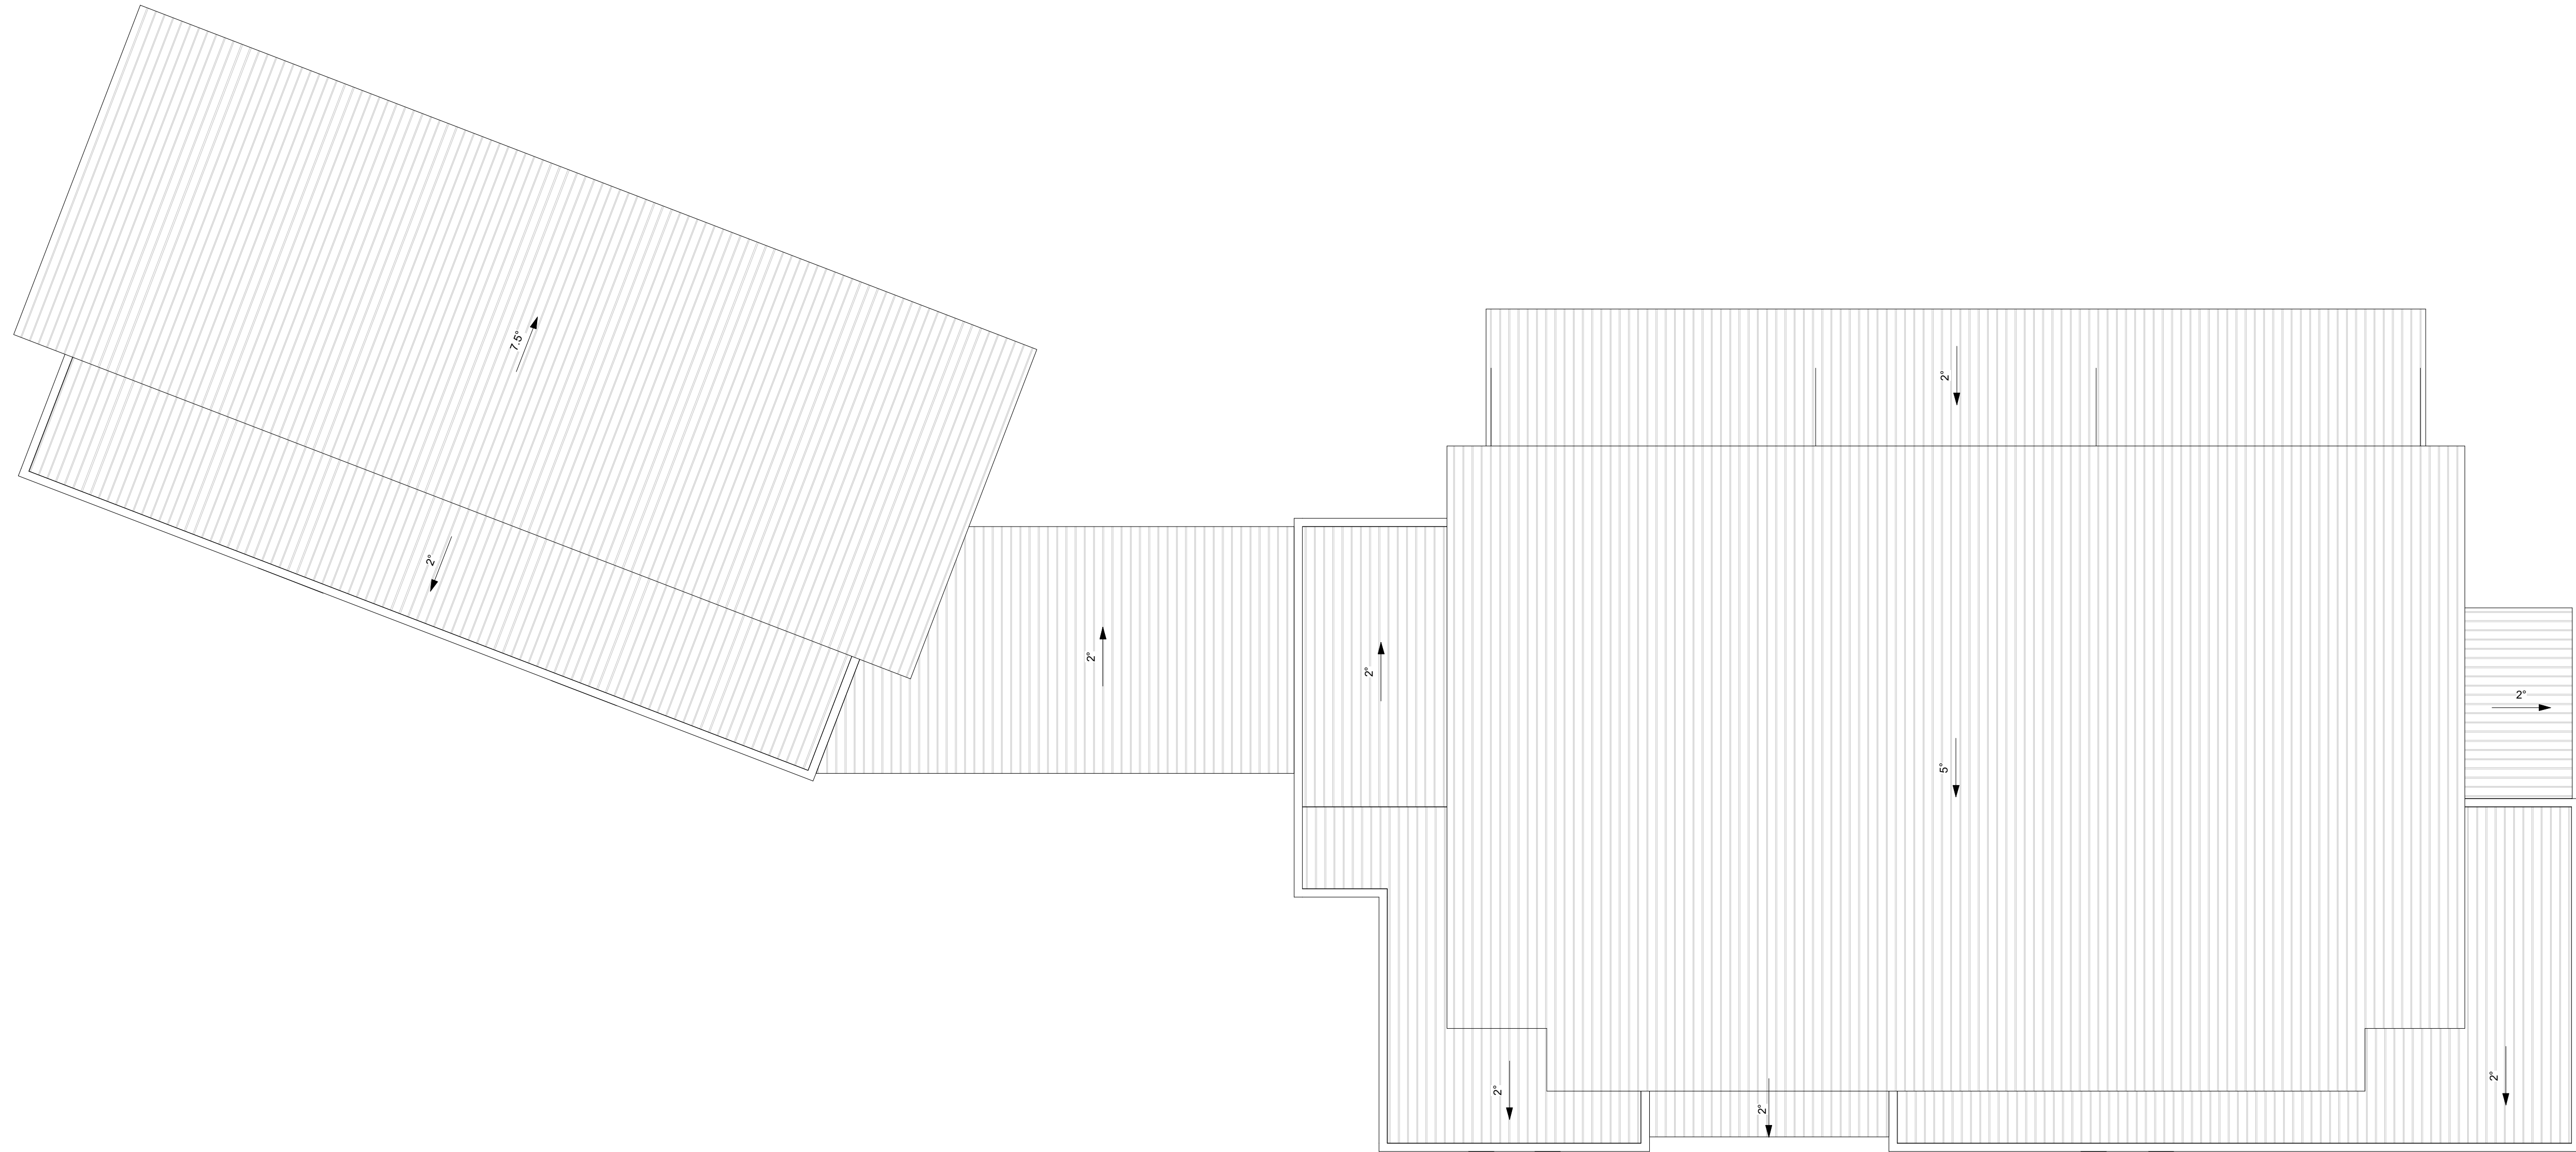


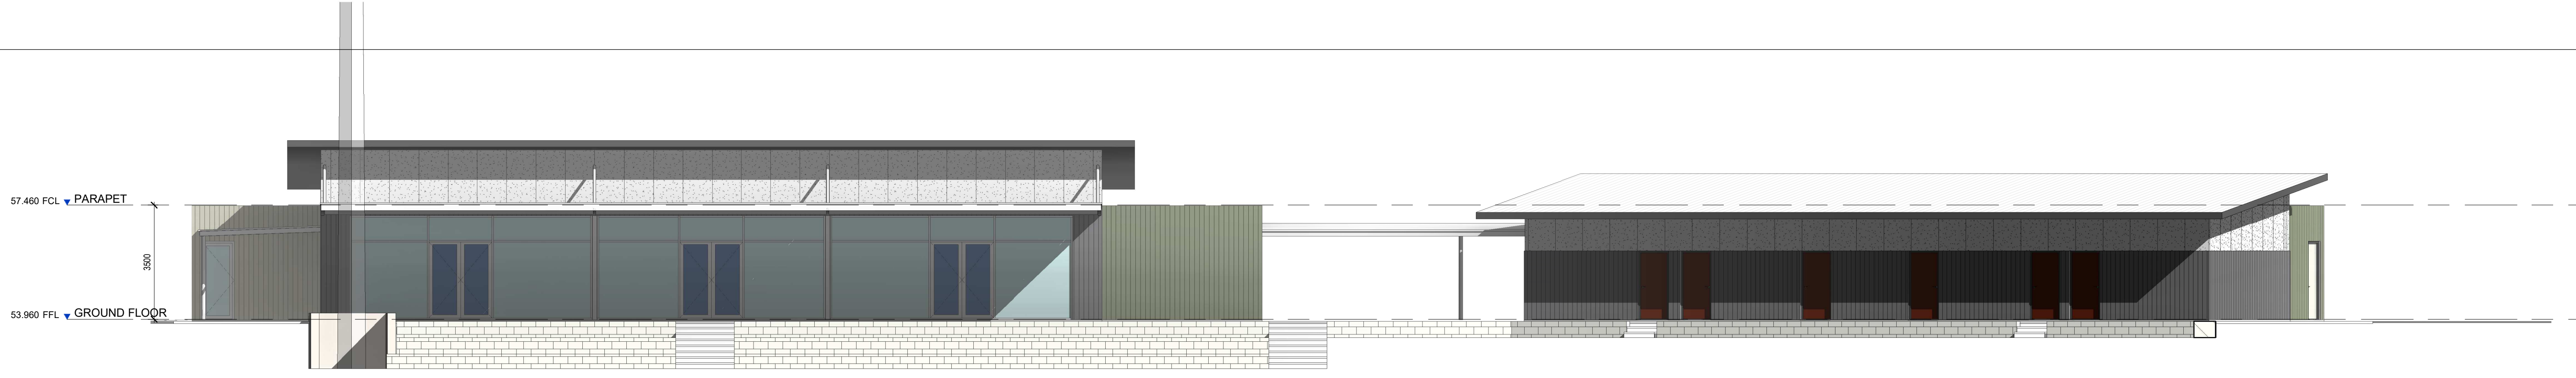


EAST ELEVATION
1 : 100

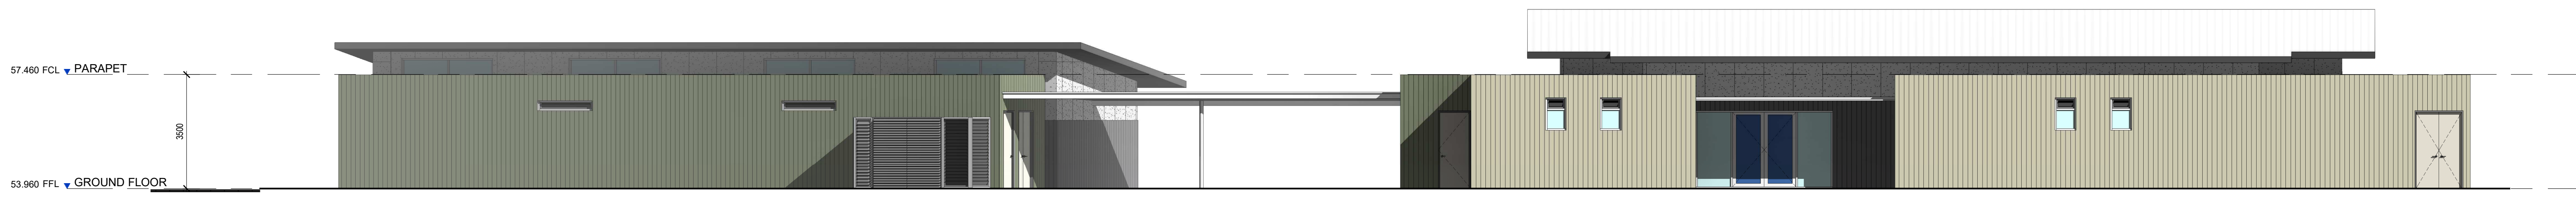


WEST ELEVATION
1 : 100

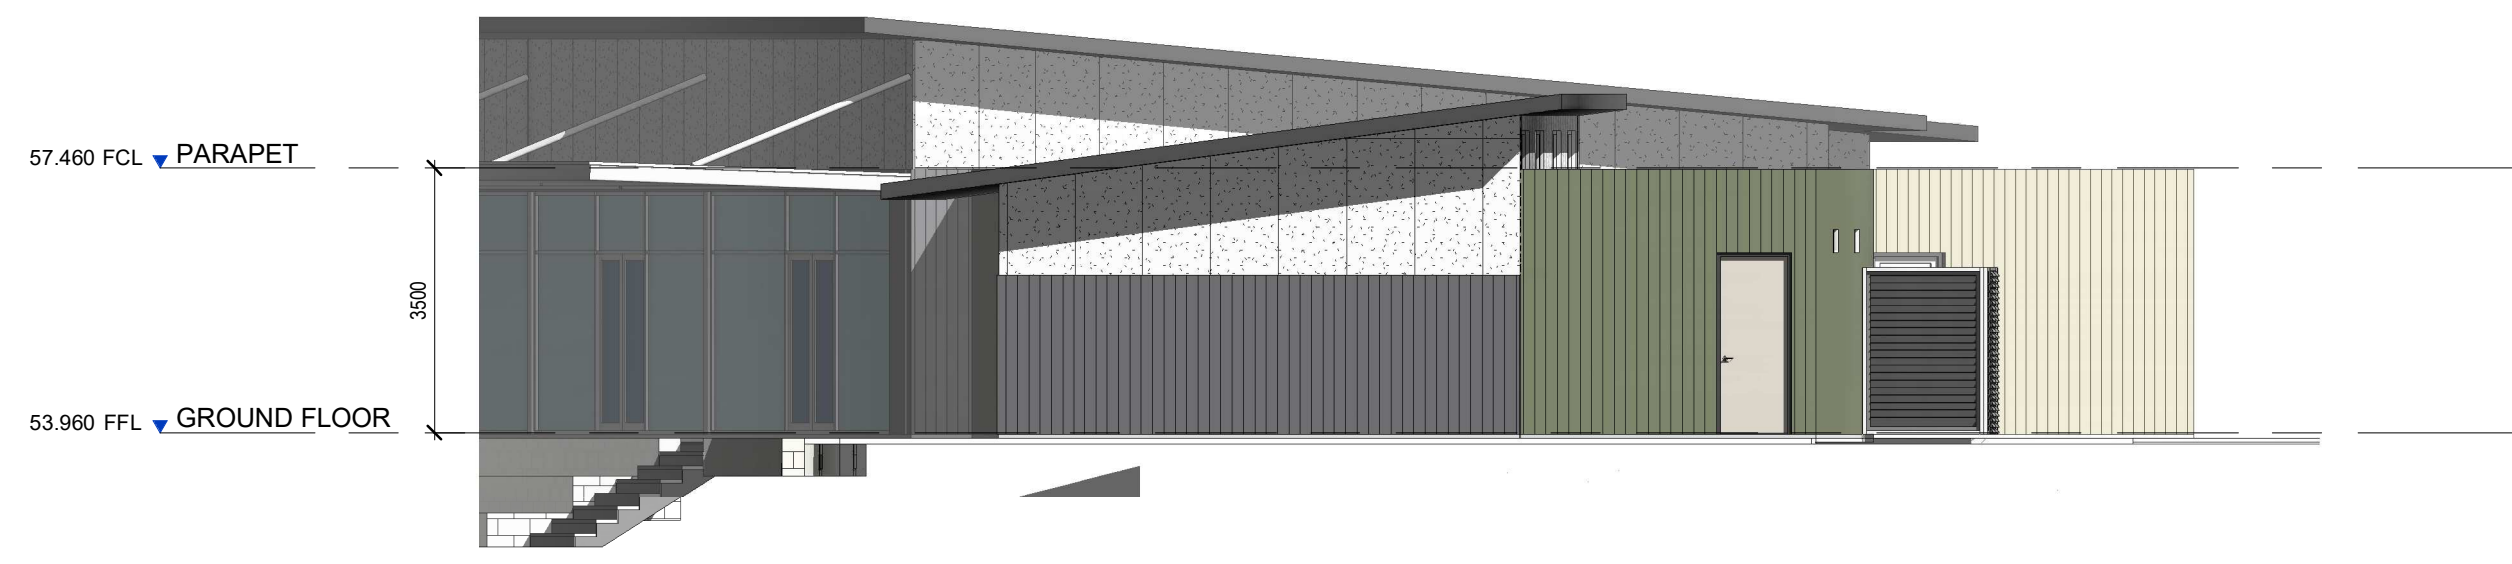


NORTH ELEVATION
1 : 100

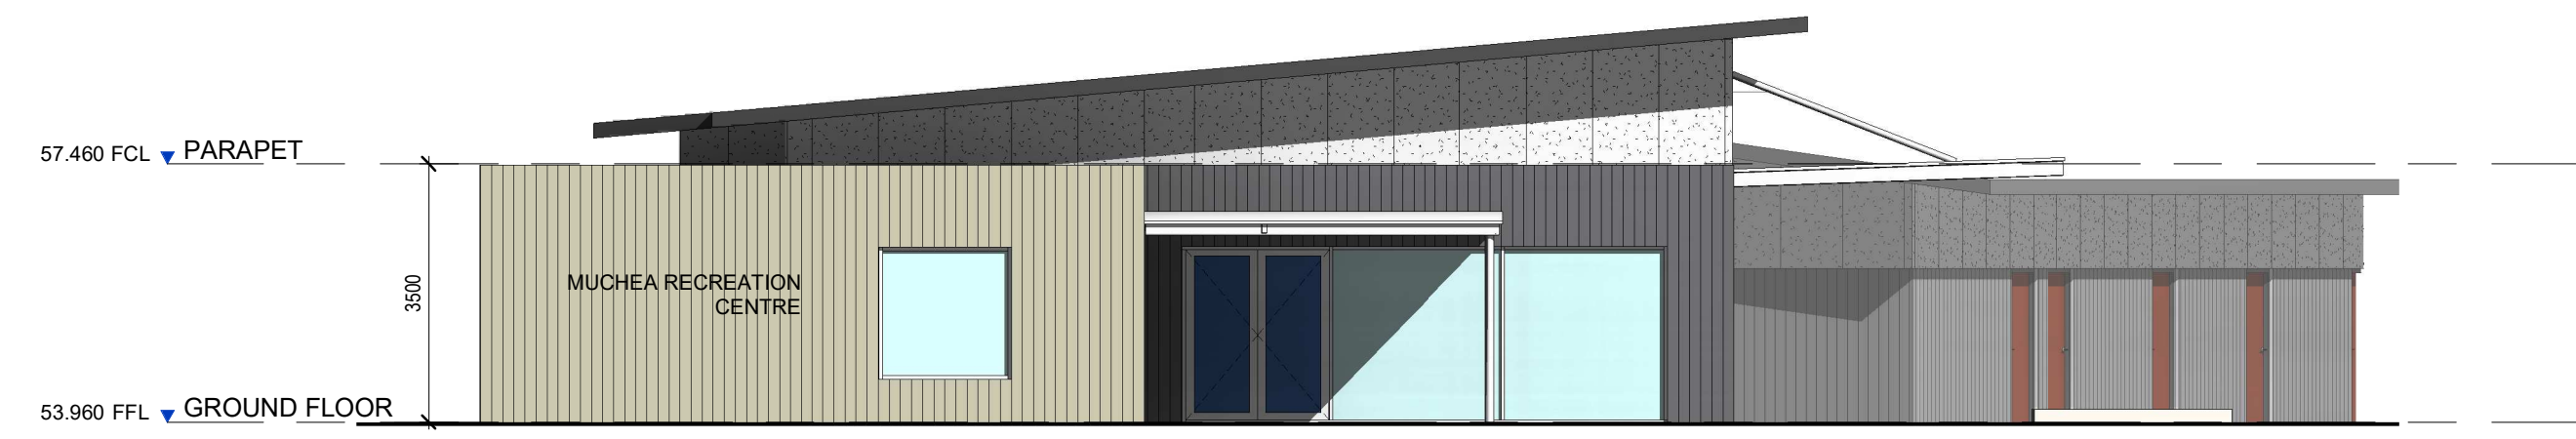

SOUTH ELEVATION
1 : 100

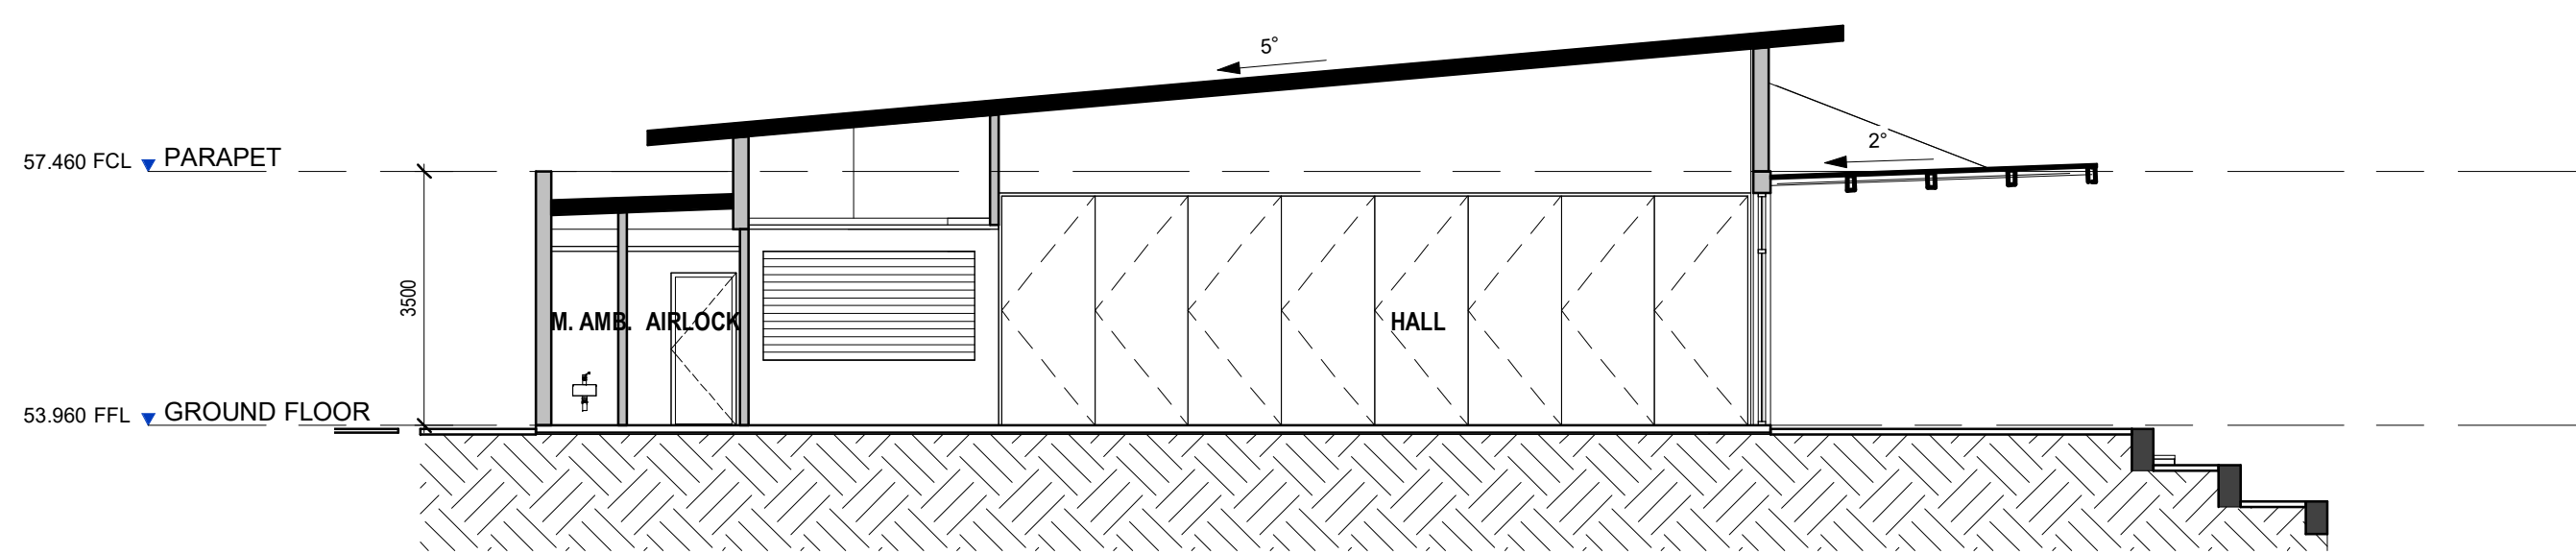

SECTION A - BUILDING 1
1 : 100

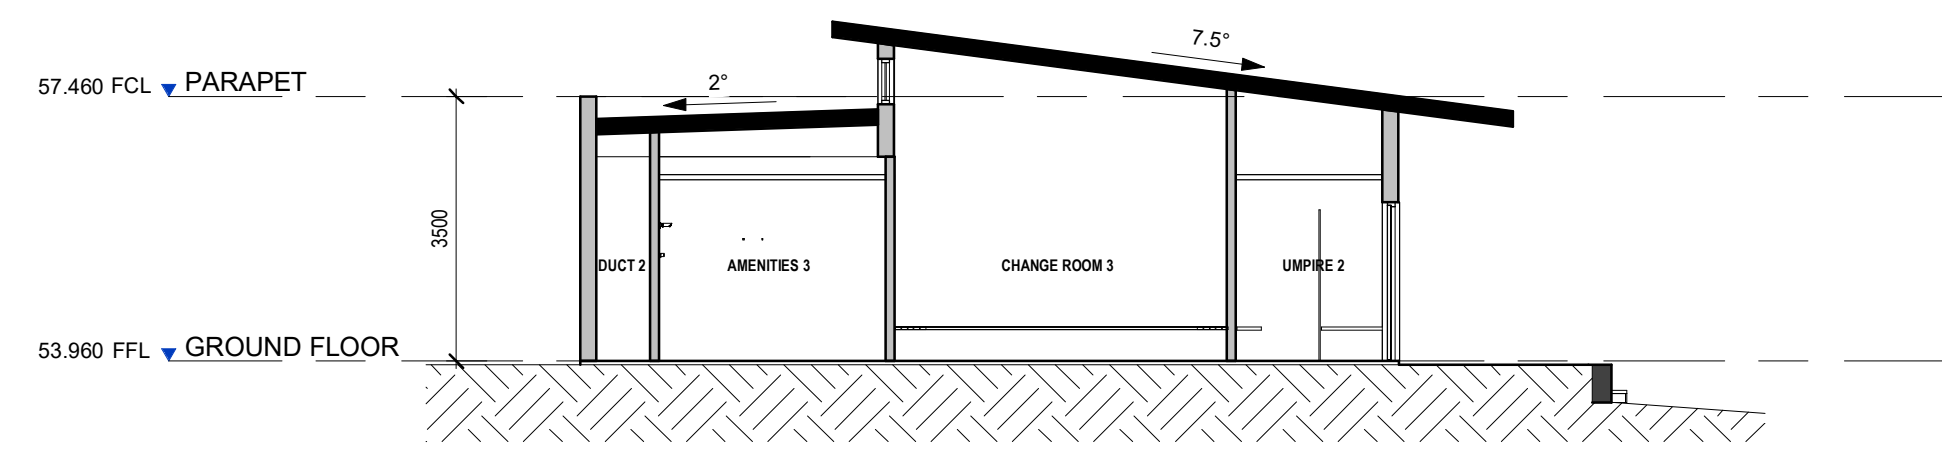

SECTION B - BUILDING 2
1 : 100