






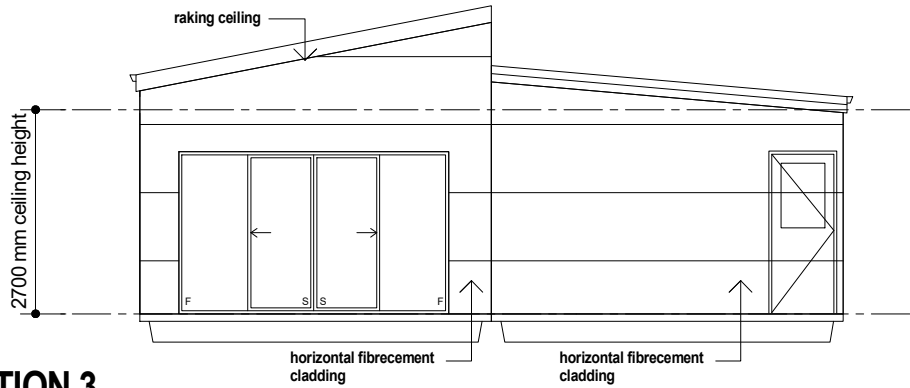


ELEVATION 3

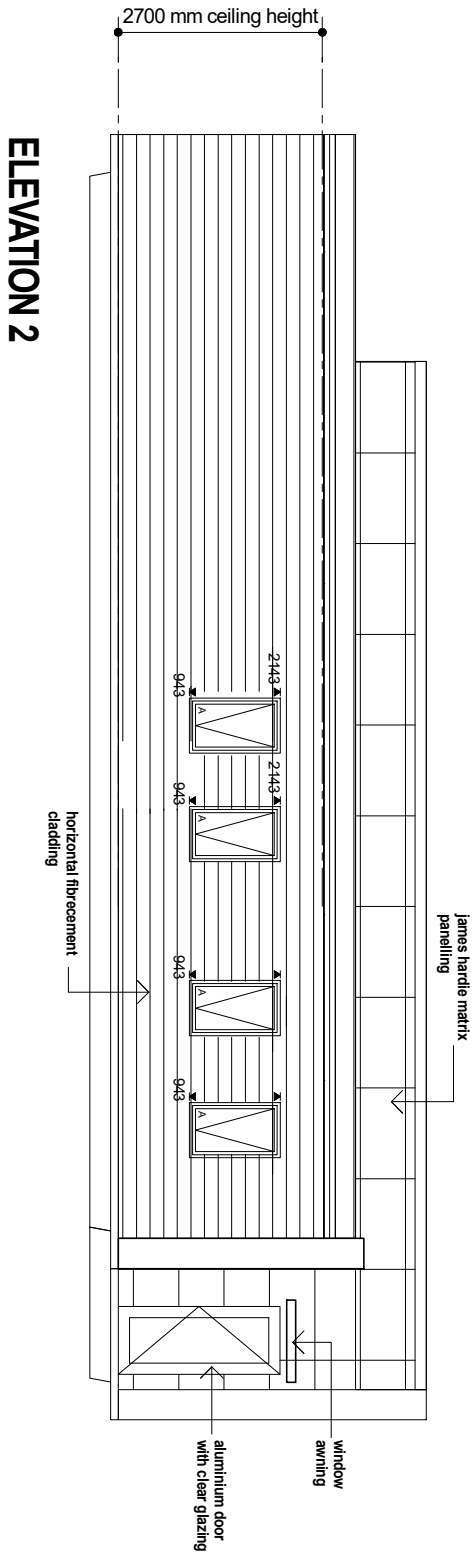


ELEVATION 2

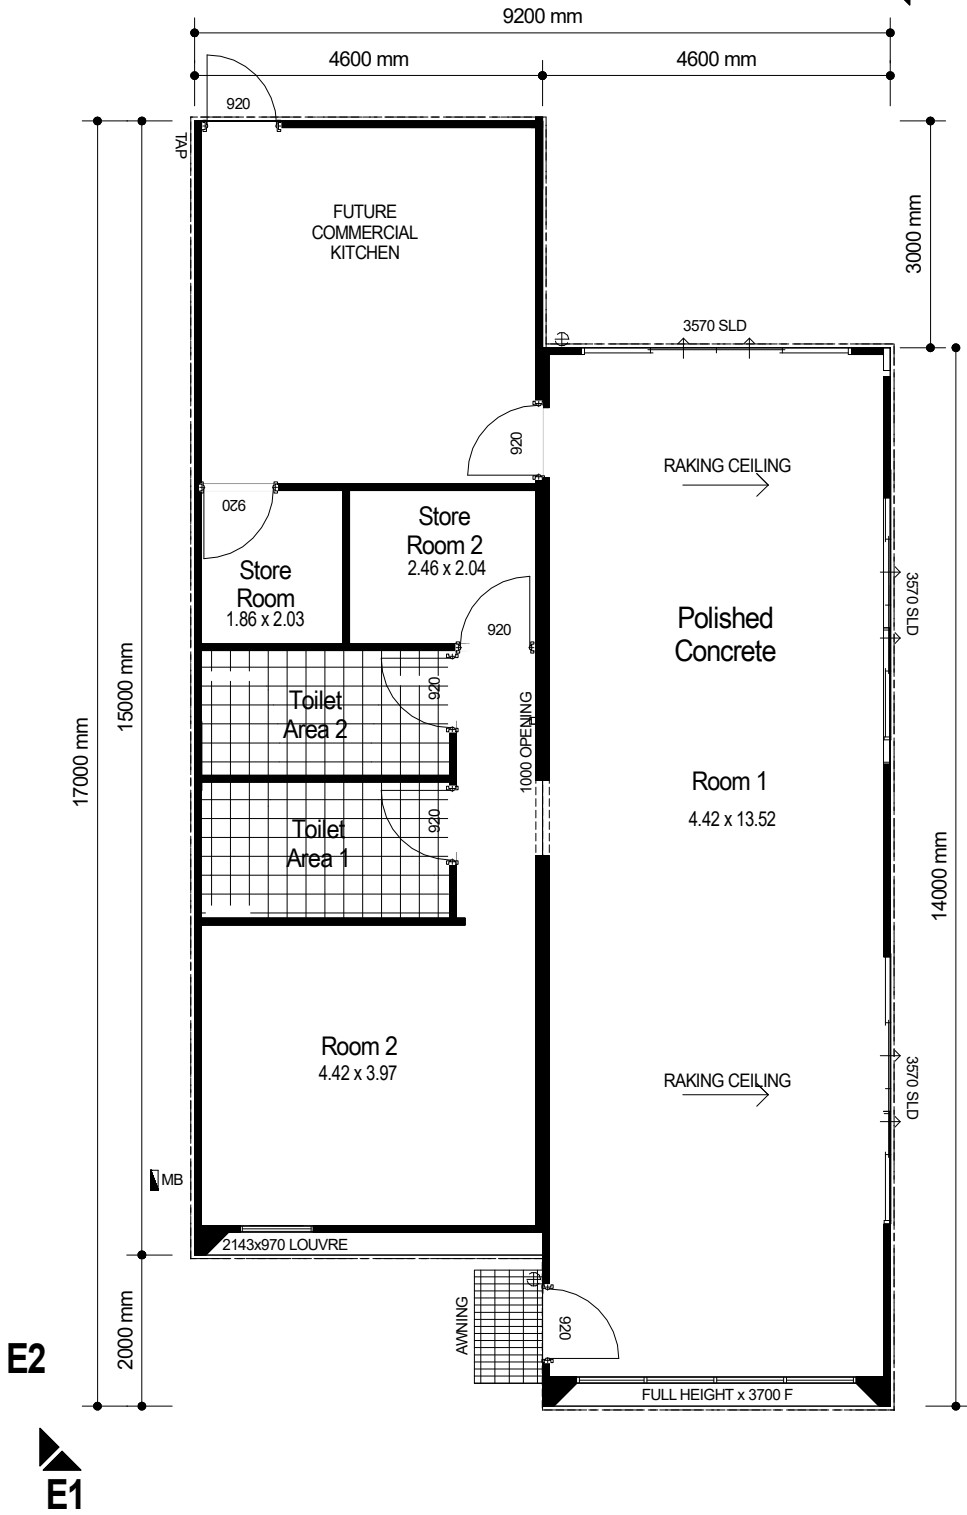

E2

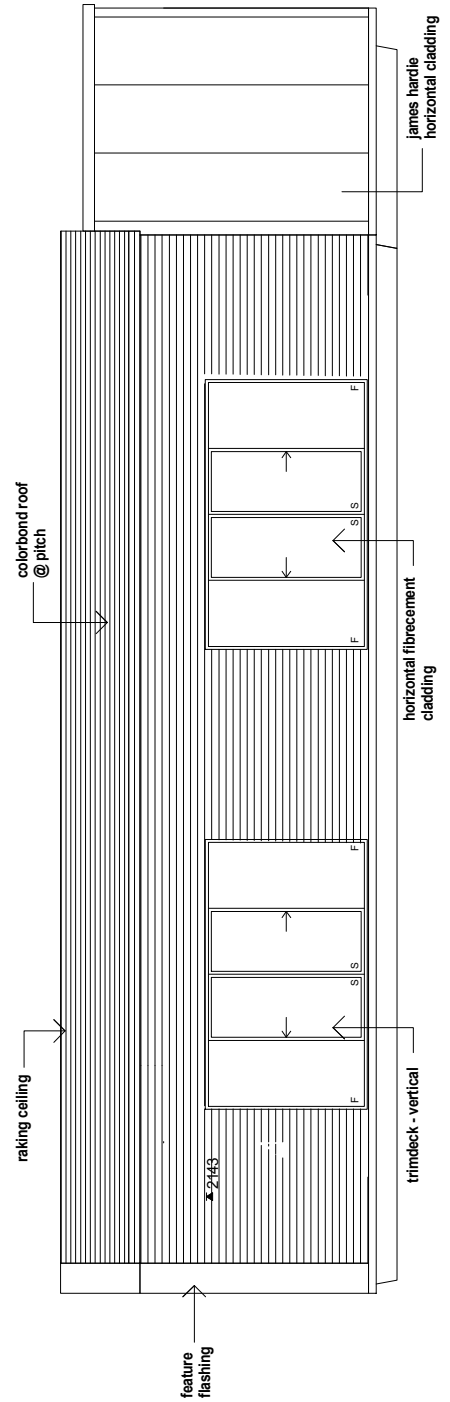

ELEVATION 4

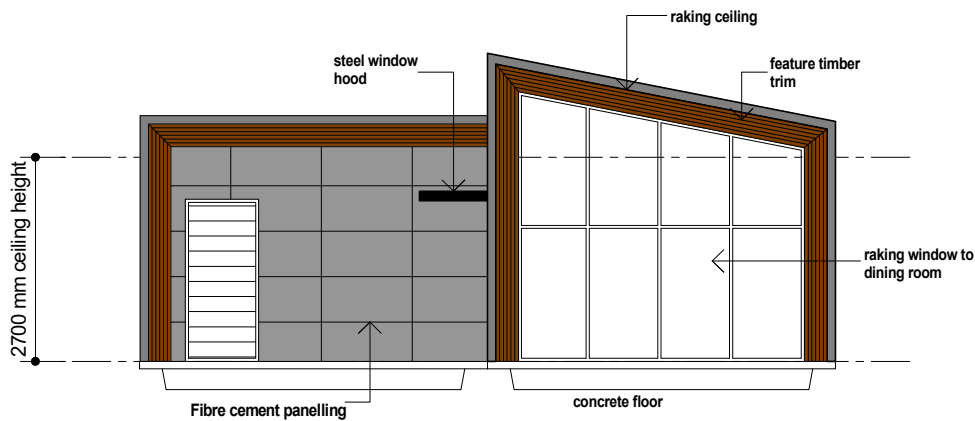

ELEVATION 1

FLOOR PLAN

SCALE 1:100

AREAS	
FLOOR AREA	136.41 m ²

HOME AREA : 136.41sqm
PERIMETER :

ROOF AREA :


No Further Structural or Window Changes
Client Client.....

TROY MOSS
Sales & Design Consultant
Mobile: 0411334566
Email : tmooss@foxmodular.com.au

PROJECT DETAILS	DRAWING DETAILS	REVISIONS
JOB NO:	PAGE: 1	VERSION4
BUILDING: Hemsworth	DRAWING:	
CLIENT: Melinda Prinsloo	SCALE: 1:100	
ADDRESS: Lot 100 Muchea east rd, MUCHEA	DRAWN: TM	
	CHECKED:	
	DATE: 28/01/2025	
	NOTES	

13 BOOM STREET
GNANGARA
WESTERN AUSTRALIA
6077
t: 08 6377 8335
w: www.foxmodular.com.au
e: info@foxmodular.com.au

 

Client Name Client Email Client Phone Signature _____					
Copyright Statement This plan always remains the copyright of designer & shall not be used other than for the project work intended without written authority. No part may be produced by any other exclusive right be exercised without permission legal enforcement will be taken on copyright infringement. Disclaimer This is not an official document, and may not comply with current laws or industry standards. You should make your own enquiries and seek independent advice from relevant industry professionals before acting or relying on the contents of this document. ALL DIMENSIONS ARE IN METERS. DO NOT SCALE FROM PLANS.	Generated by Troy Moss tmoss@foxmodular.com.au		Phone	Sheet name Site Plan	Lic no. -
	Property Details P415682 100, Muchea East Road, Lower Chittering, WA 6084, Australia P415682 100 Chittering Lot/DP: P415682 100		Design Title: Hemsworth		Scale 1:1923 
			Date Wed Mar 05 2025		