



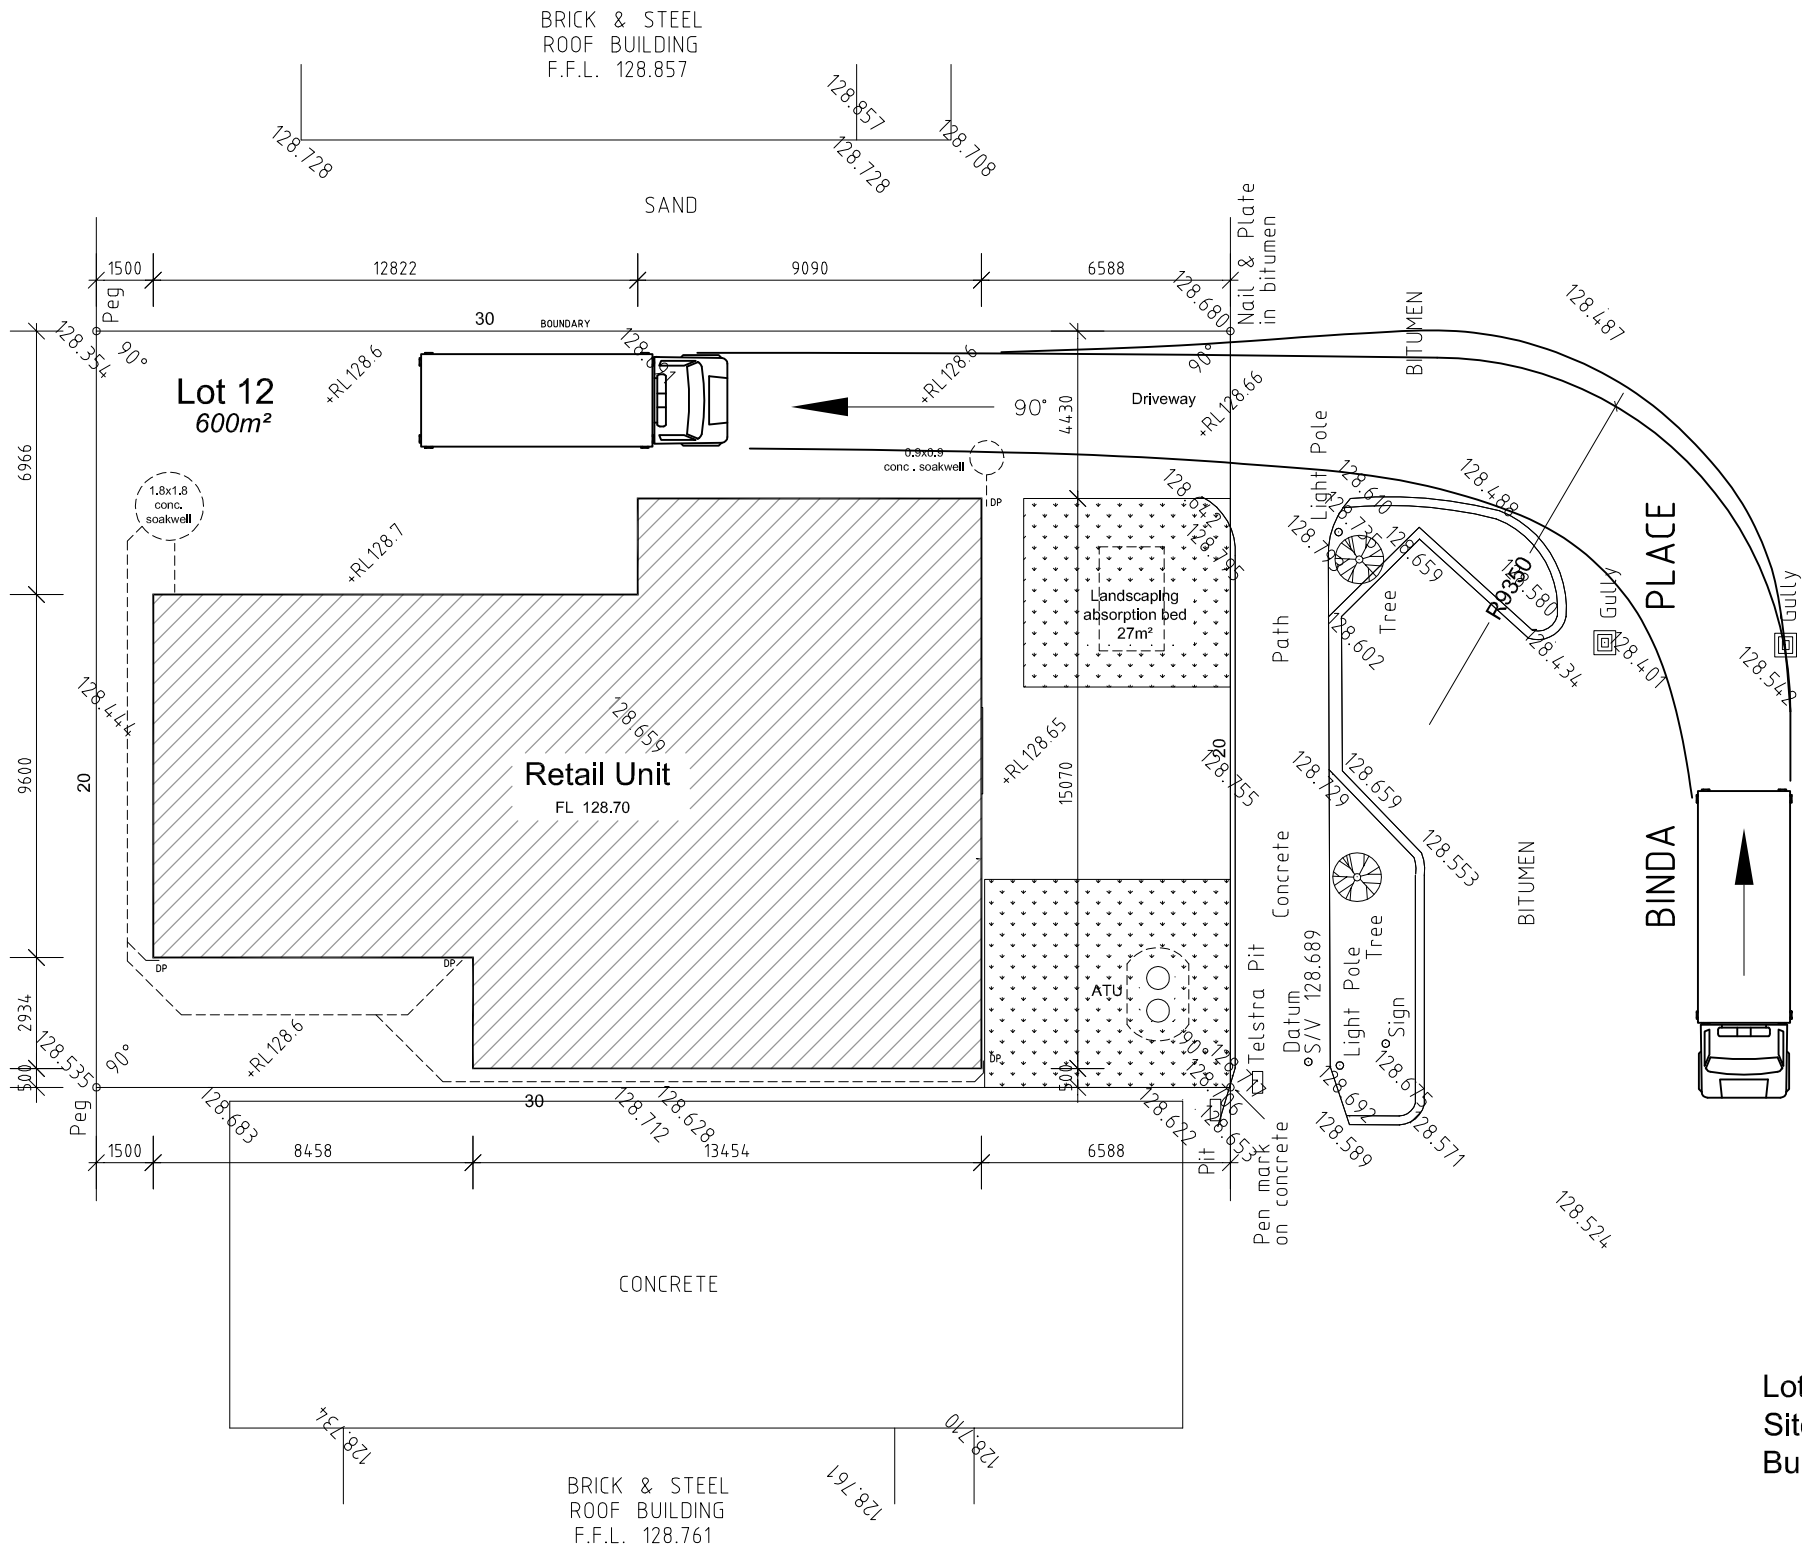

SITE PLAN
1:200

Lot 12 Areas
Site 600m²
Building 272m²

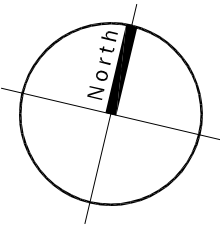

Issue	Date	Amendment
A	AUG24	ISSUED FOR DEVELOPMENT APPROVAL

By
sgb

sgb

drafting
services


architectural drafting and design service from concept to completion

162 Smith Road
Bullsbrook WA 6084
p 08 9571 1847
e sgbdraftingservices@bigpond.com
m 0400 508 585

Project
**Lot 12 BINDA PLACE
BINDOON**

Title
SITE PLAN

Job No.	Date	Scale (@ A3)
	APR24	1:200
Drawn	Drawing No.	Issue
	DA01	A

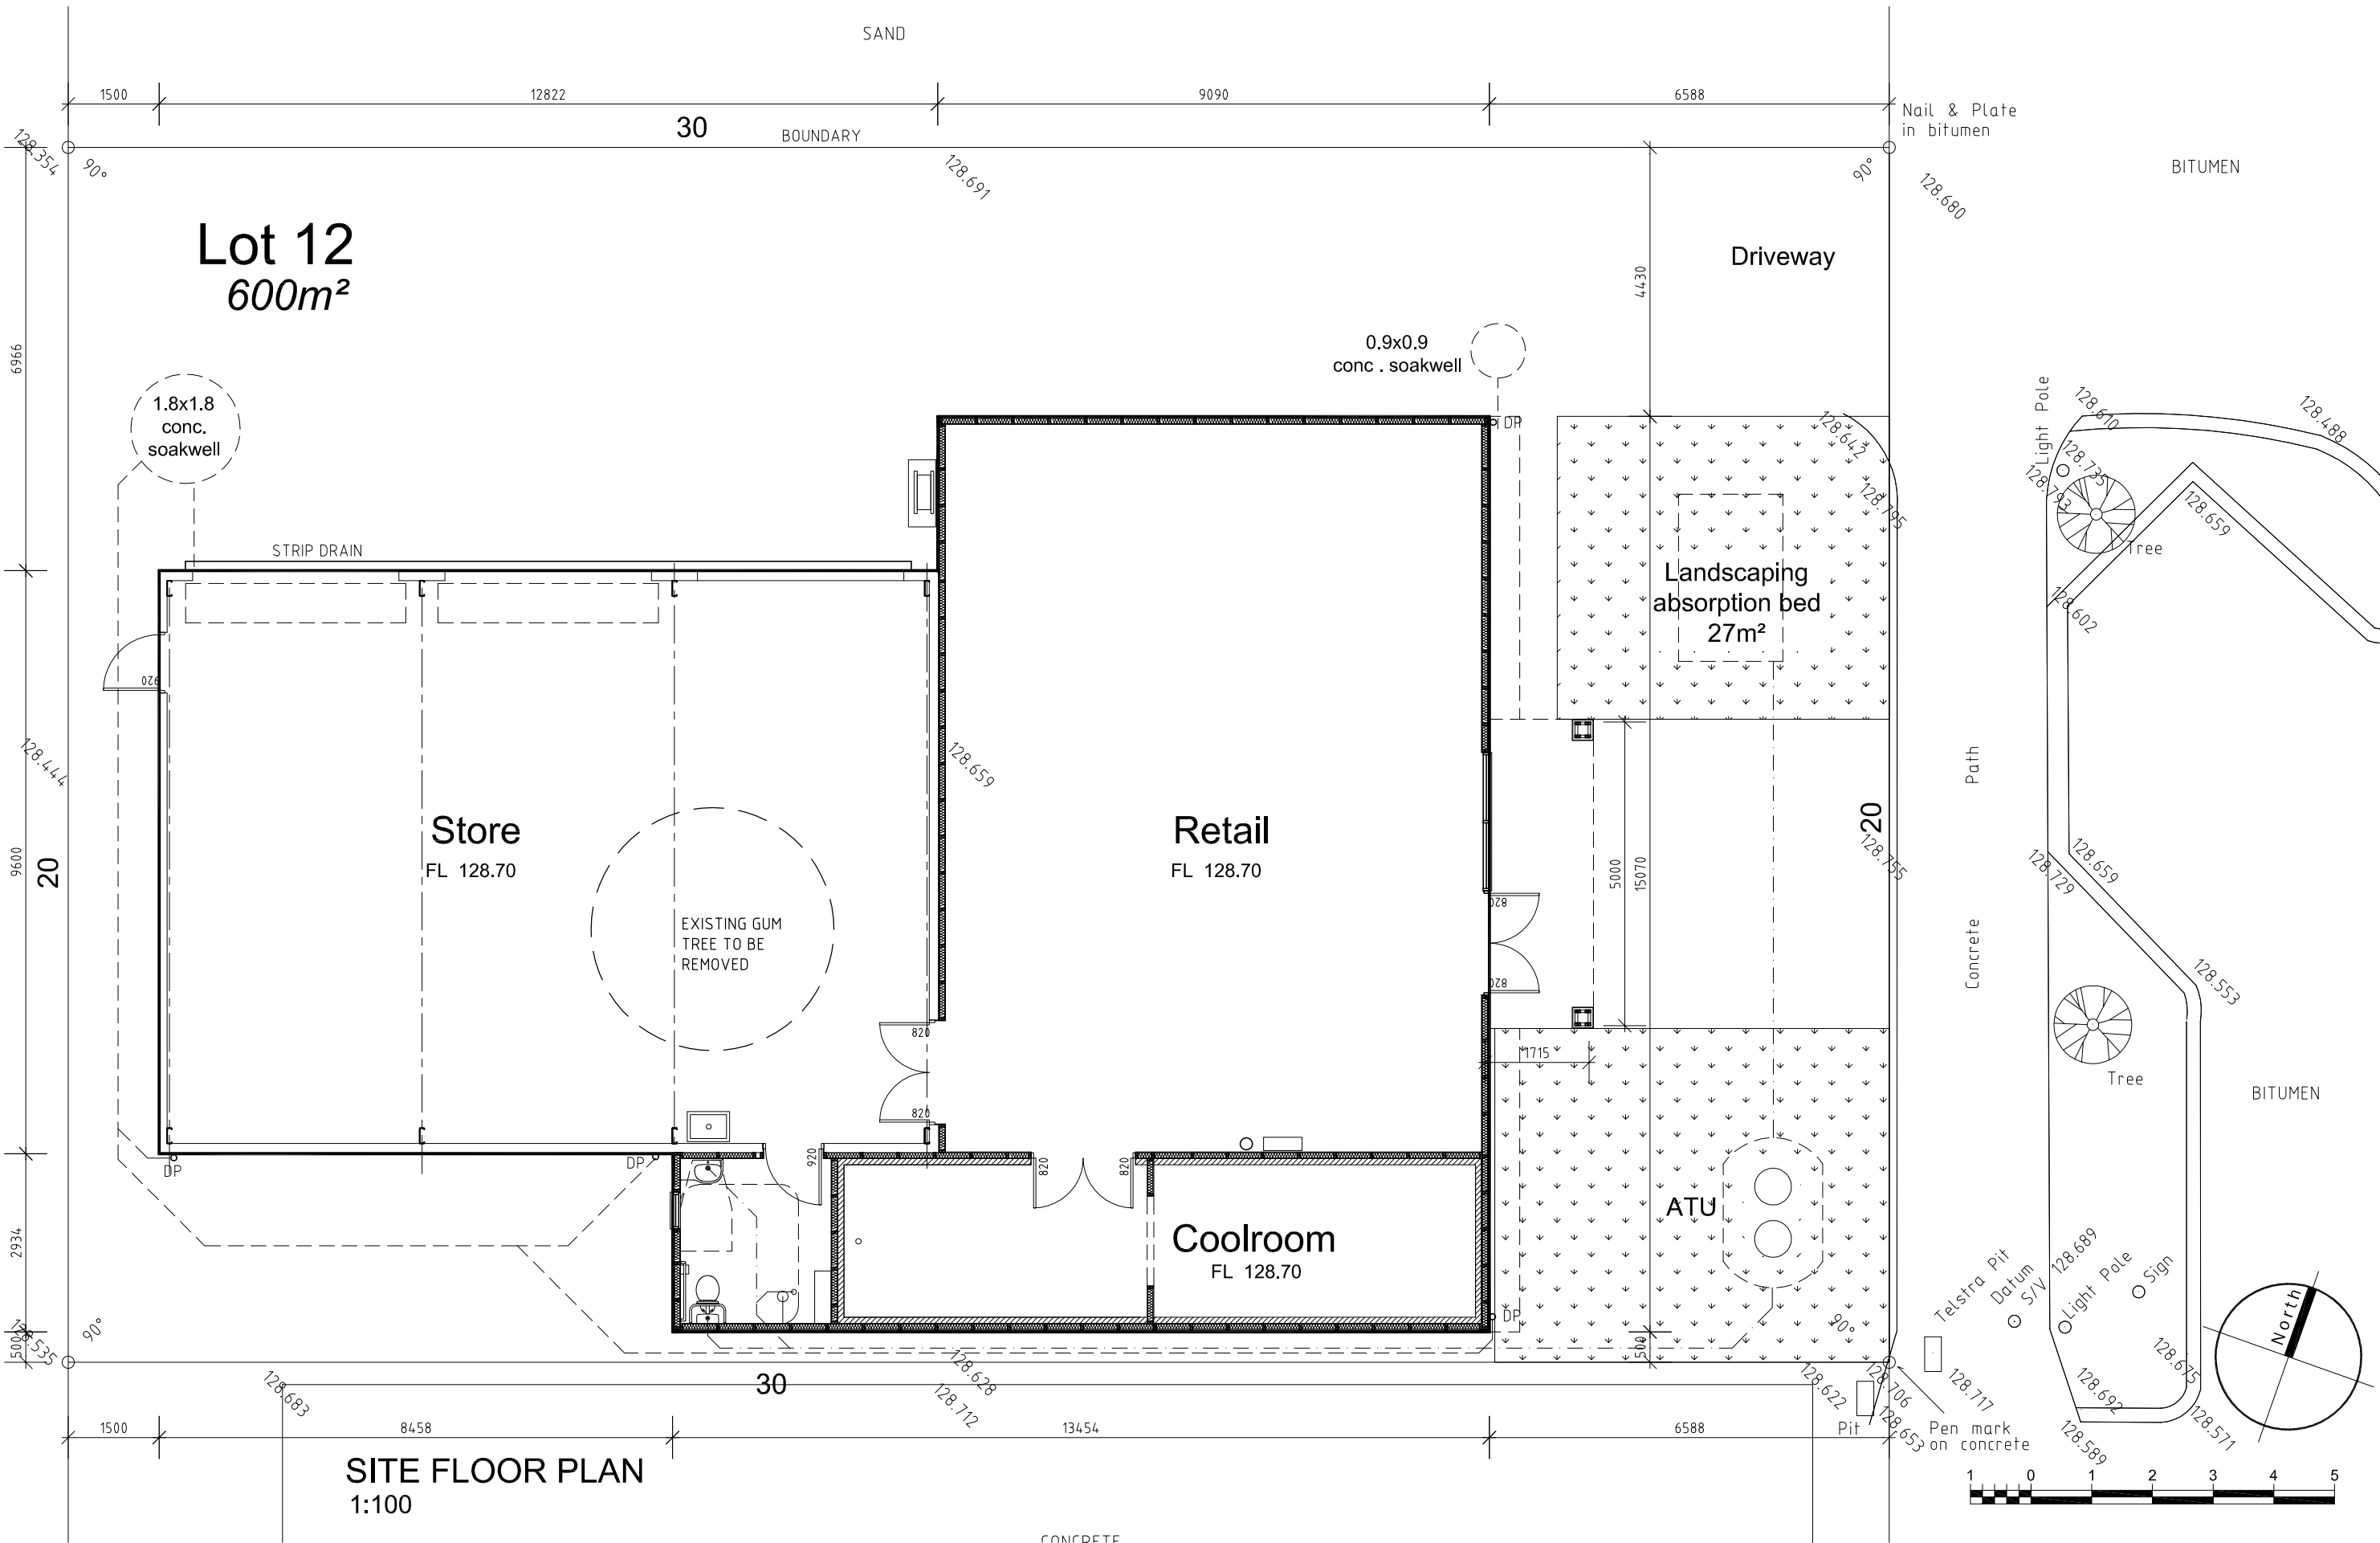

SITE FLOOR PLAN
1:100

Issue	Date	Amendment
A	AUG24	ISSUED FOR DEVELOPMENT APPROVAL

By
sgb

sgb

drafting
services





architectural drafting and design service from concept to completion

162 Smith Road
Bullsbrook WA 6084
p 08 9571 1847
e sgbdraftingservices@bigpond.com
m 0400 508 585

Project
**Lot 12 BINDA PLACE
BINDOON**

Title
SITE FLOOR PLAN

Job No.	Date	Scale (@ A3)
	APR24	1:100
Drawn	Drawing No.	Issue
	DA02	A

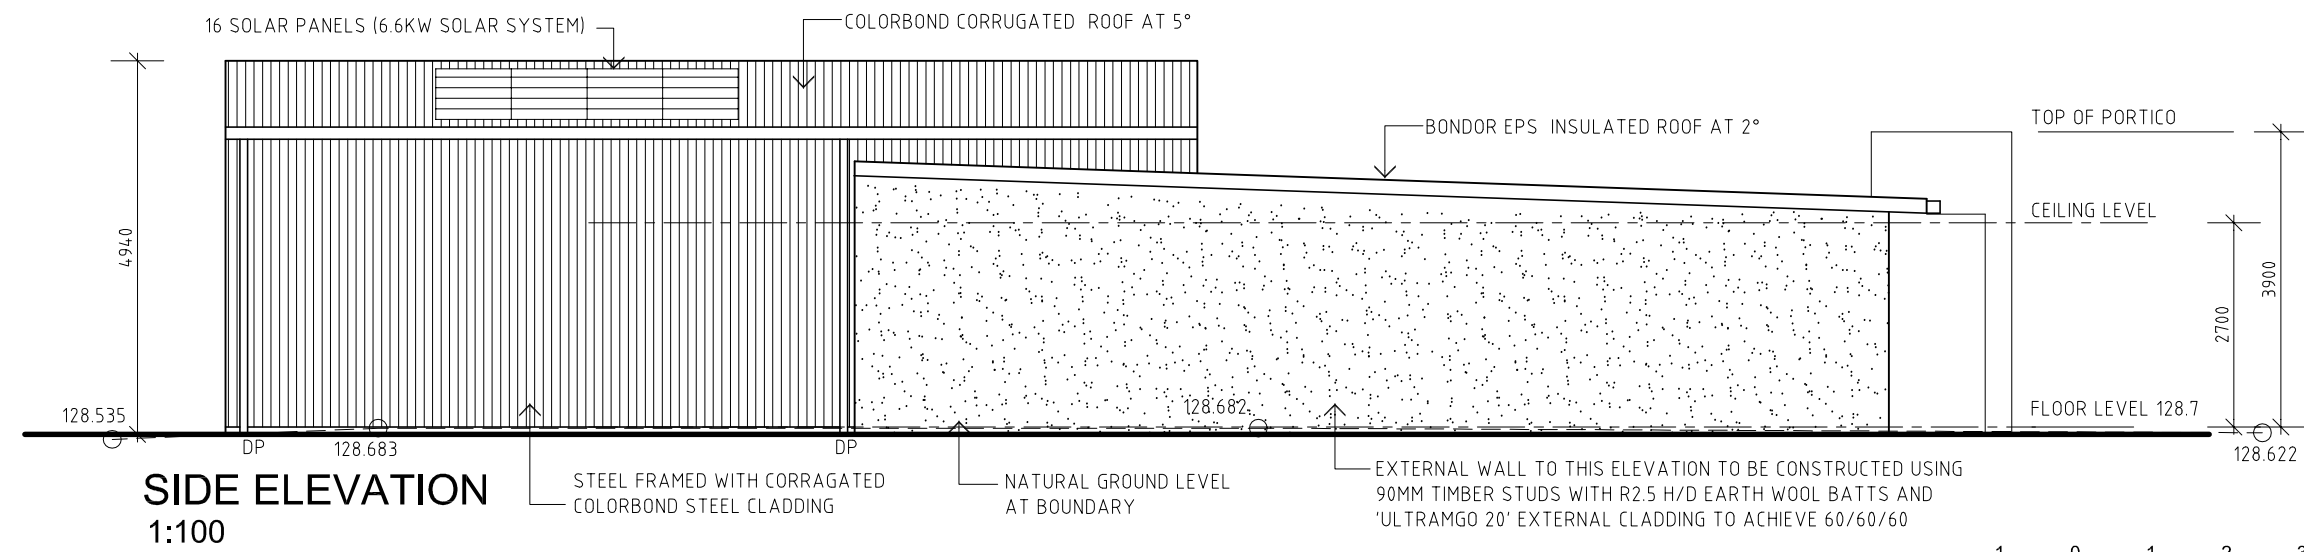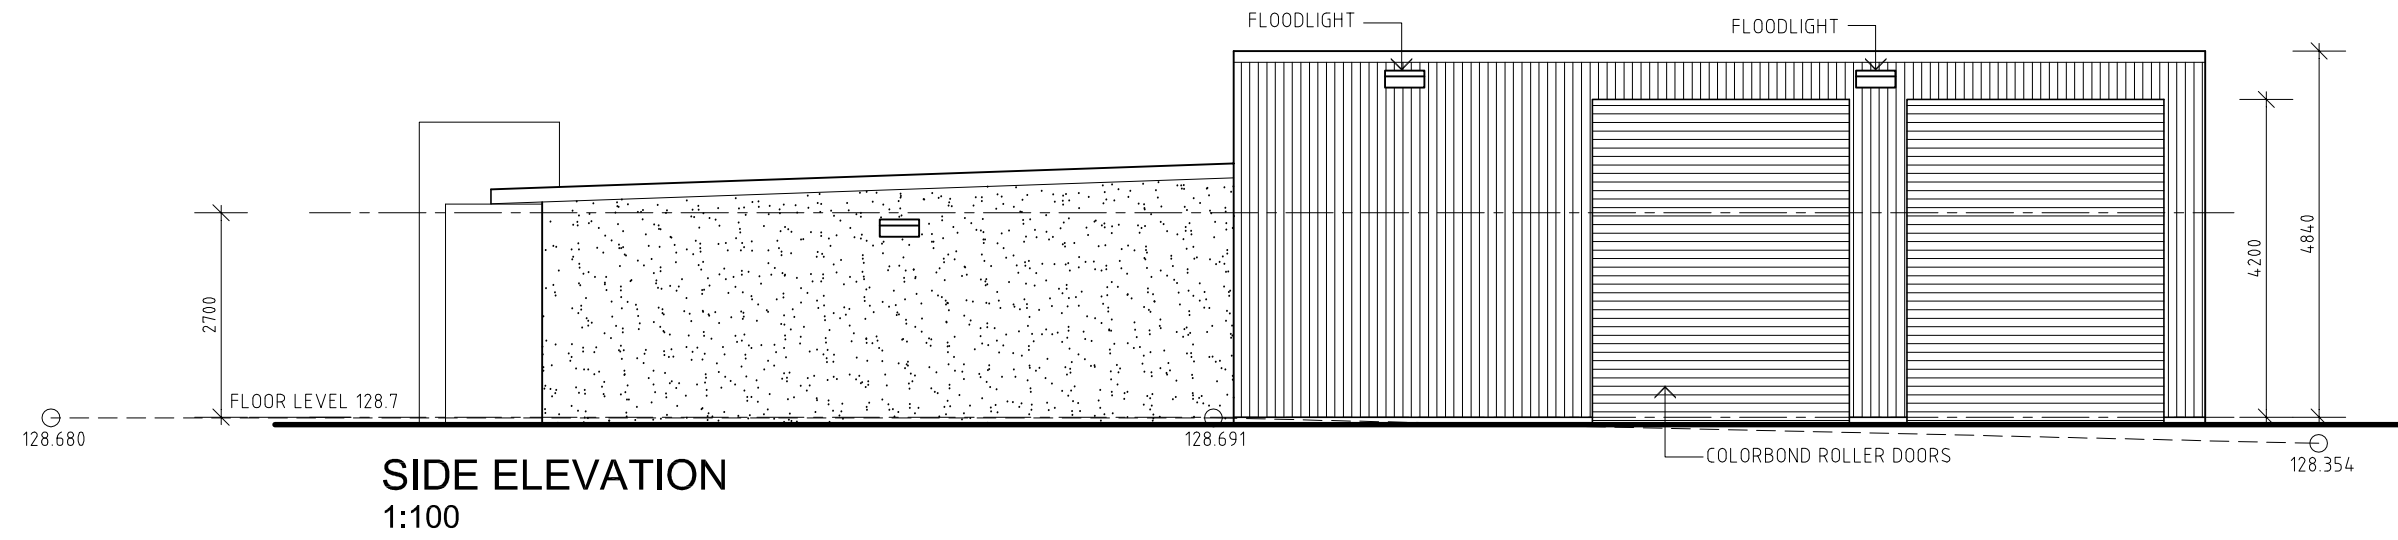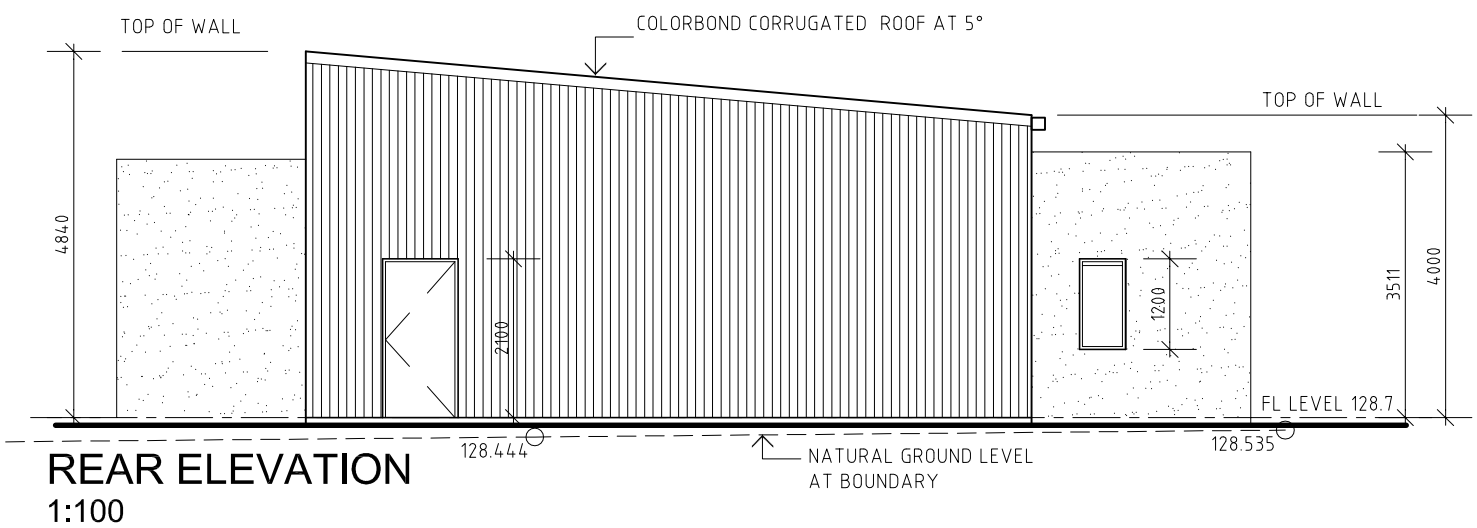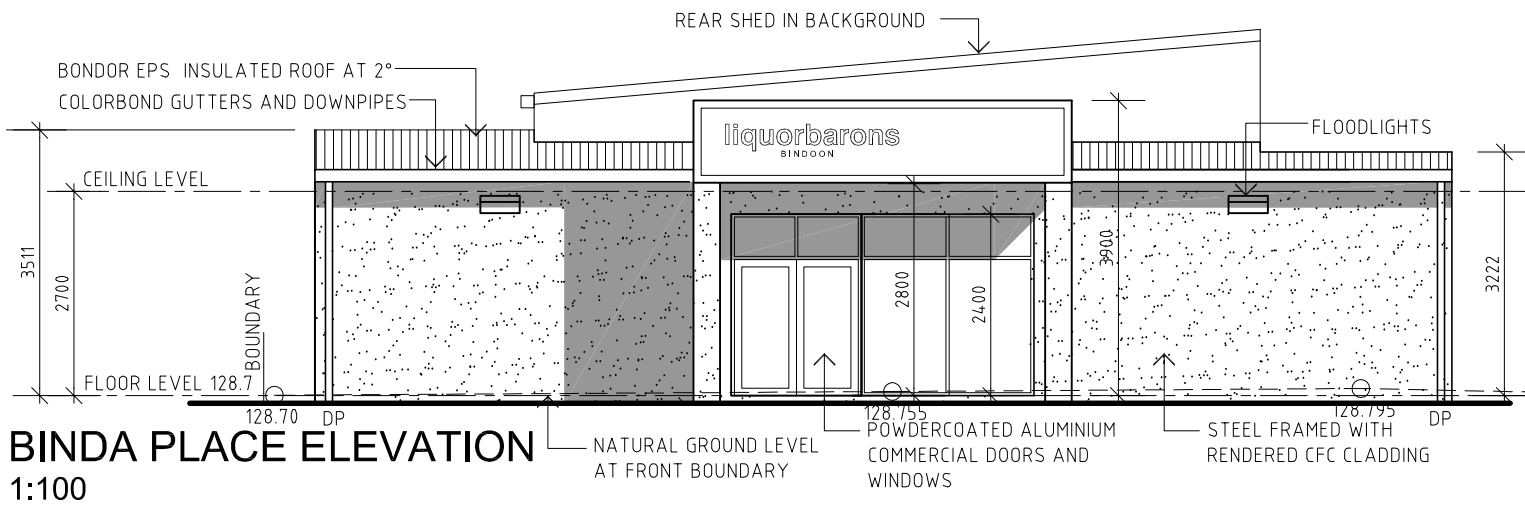

Issue	Date	Amendment
A	AUG24	ISSUED FOR DEVELOPMENT APPROVAL

By
sgb

sgb
drafting
services

162 Smith Road
Bullsbrook WA 6084
p 08 9571 1847
e sgbdraftingservices@bigpond.com
m 0400 508 585

architectural drafting and design service from concept to completion

Project

**Lot 12 BINDA PLACE
BINDOON**

Title

ELEVATIONS

Job No.	Date	Scale (@ A3)
	APR24	1:100
Drawn	Drawing No.	Issue
	DA04	A