



EXISTING SITE PLAN (AERIAL)  
 LOT 800 (No. 3421)  
 GREAT NORTHERN HIGHWAY MUCHEA

COPYRIGHT RESERVED BASE PLAN COURTESY OF LANDGATE



SCALE: As above

DATE: September 2024


DRAW: PB


CHECKED: NT



E: [admin@dynamicplanning.net.au](mailto:admin@dynamicplanning.net.au)  
 T: (08) 9275 4433  
 W: [www.dynamicplanning.net.au](http://www.dynamicplanning.net.au)  
 SUITE 15, 29 COLLIER ROAD  
 MORLEY WA 6062  
 ABN: 99 169 411 705

DISCLAIMER: This document is and remains the property of Dynamic Planning and Developments and may not be copied, in whole or in part without the written consent of Dynamic Planning and Developments. All areas, distances and angles are approximate only and are subject to survey.

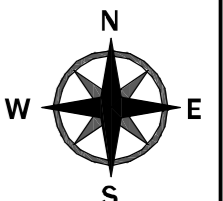

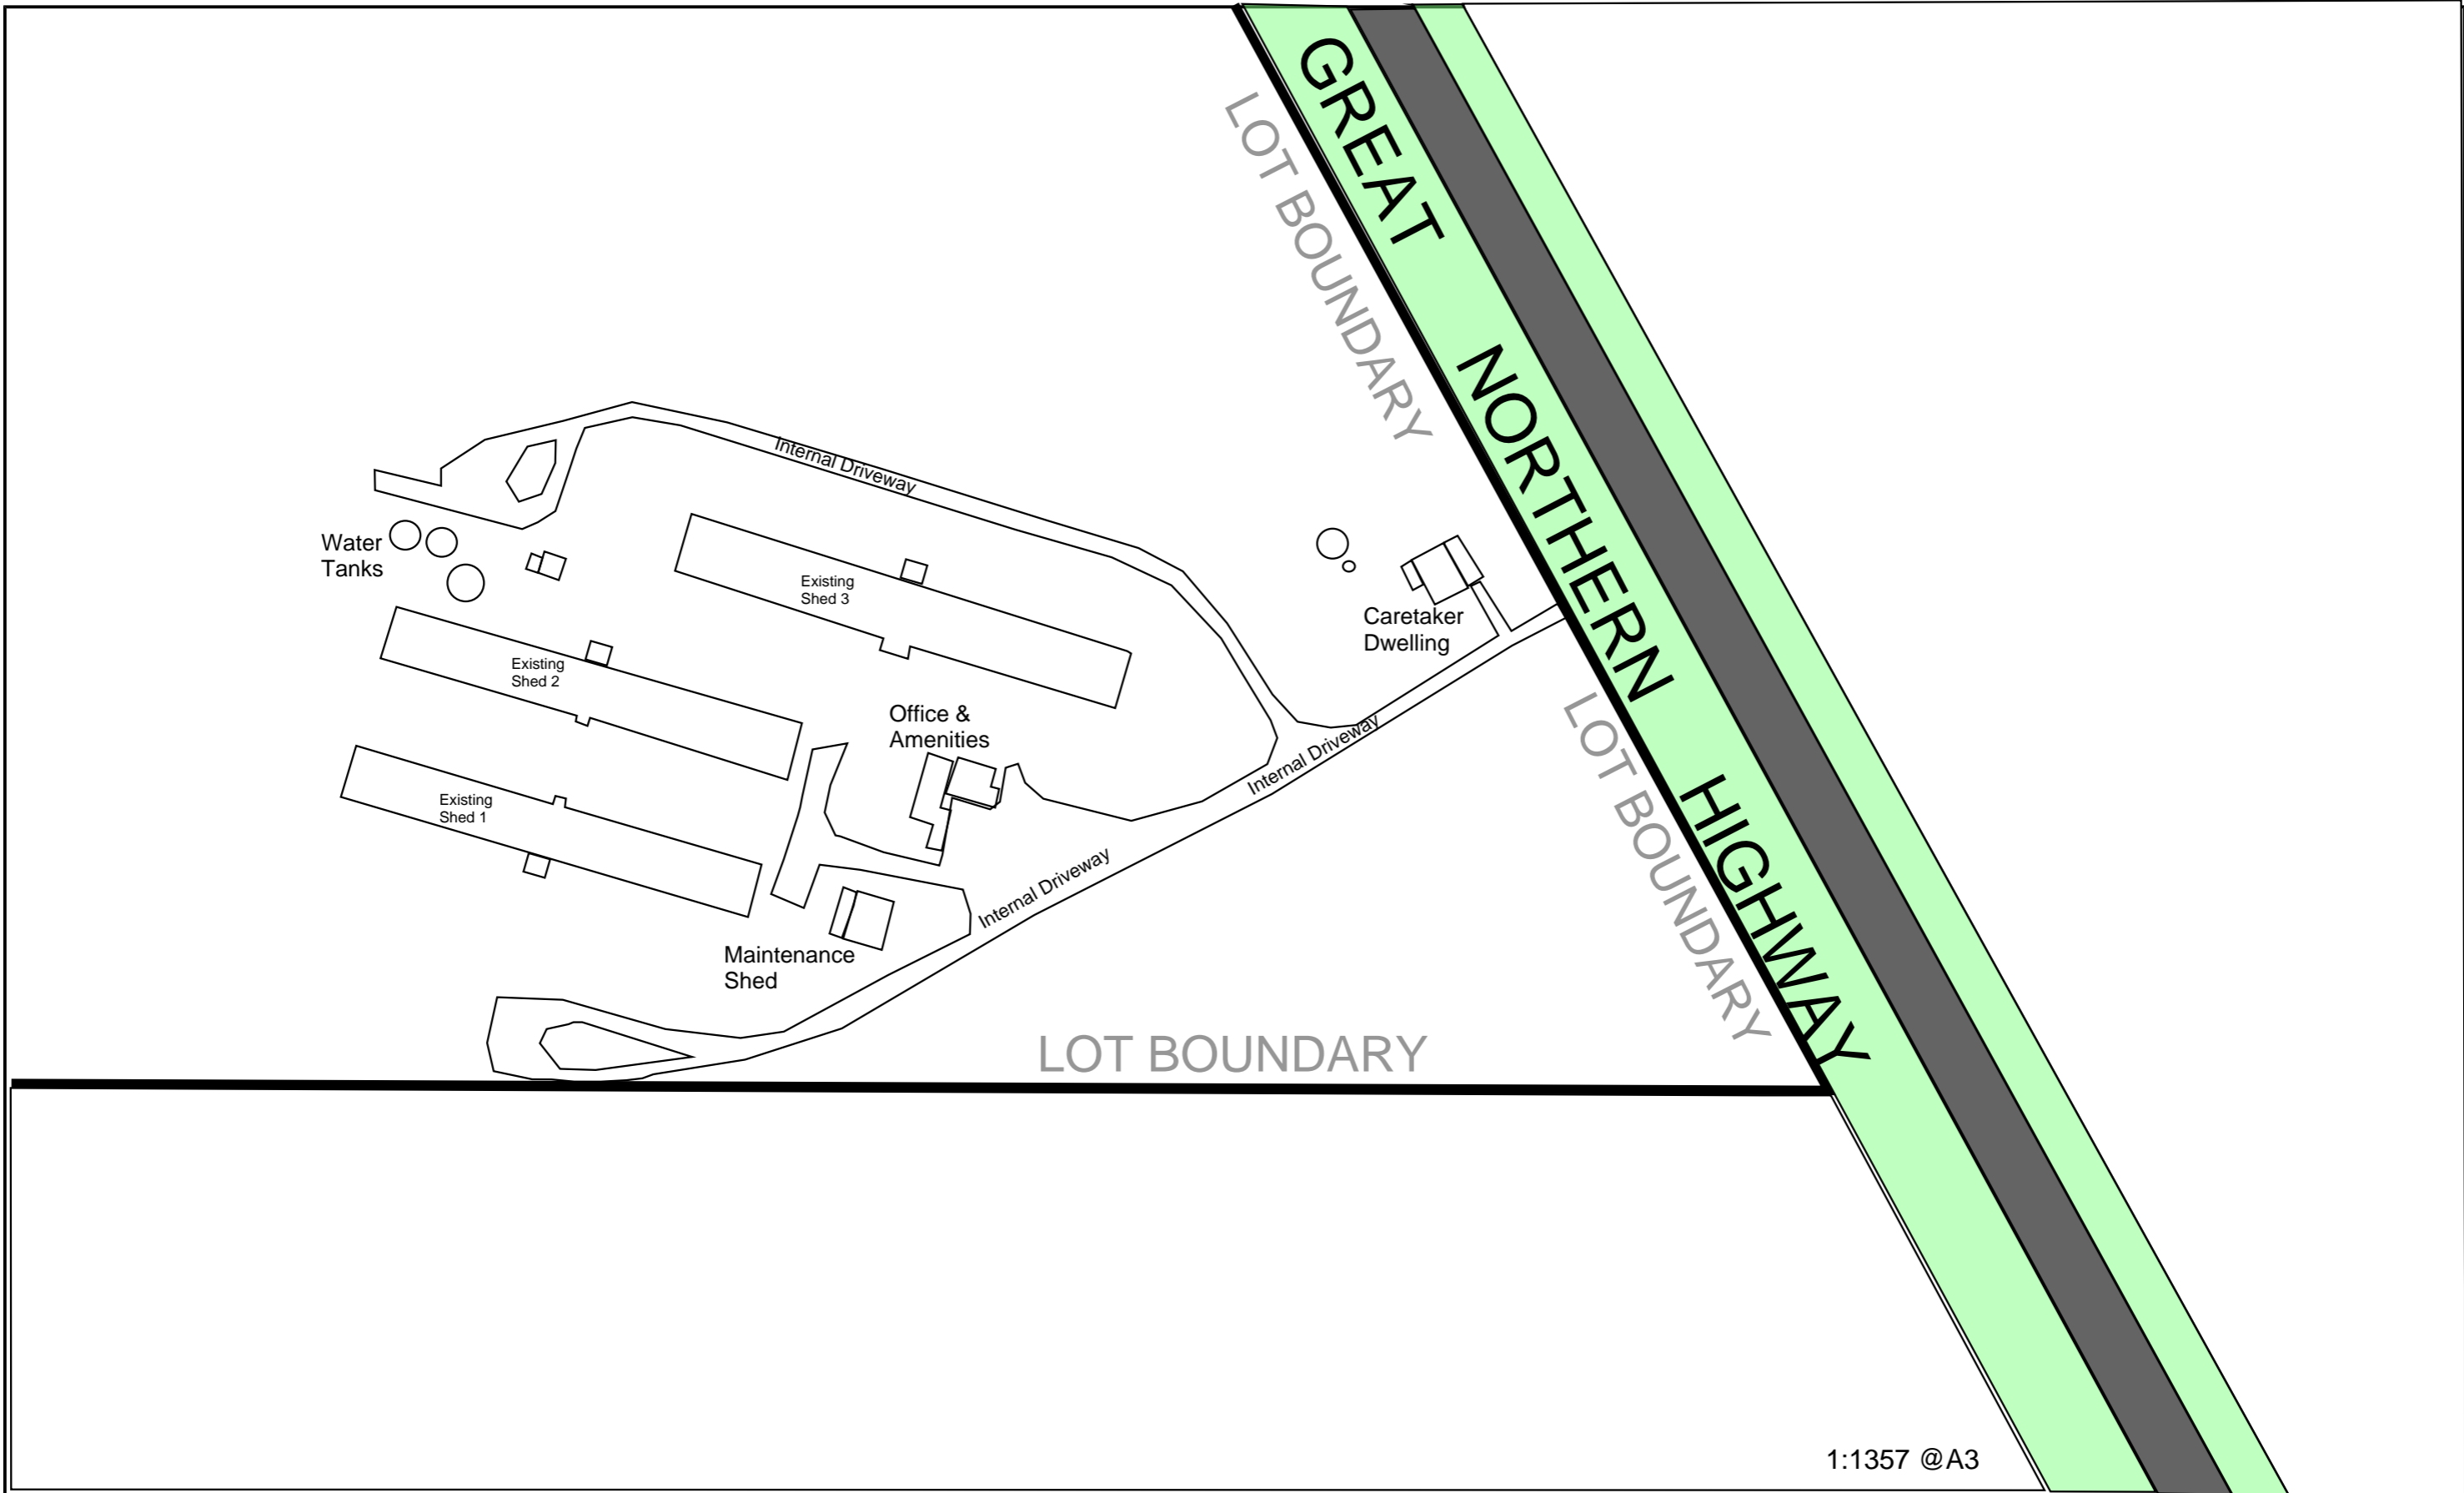

1:1357 @A3


**EXISTING SITE PLAN**  
 LOT 800 (No. 3421)  
 GREAT NORTHERN HIGHWAY MUCHEA


COPYRIGHT RESERVED BASE PLAN COURTESY OF LANDGATE



SCALE: As above  
 DATE: September 2024  
 DRAW: PB  
 CHECKED: NT

**DYNAMIC PLANNING AND DEVELOPMENTS**  
 E: [admin@dynamicplanning.net.au](mailto:admin@dynamicplanning.net.au)  
 T: (08) 9275 4433  
 W: [www.dynamicplanning.net.au](http://www.dynamicplanning.net.au)  
 SUITE 15, 29 COLLIER ROAD  
 MORLEY WA 6062  
 ABN: 99 169 411 705

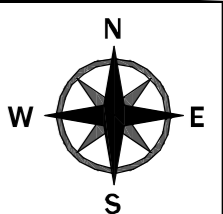

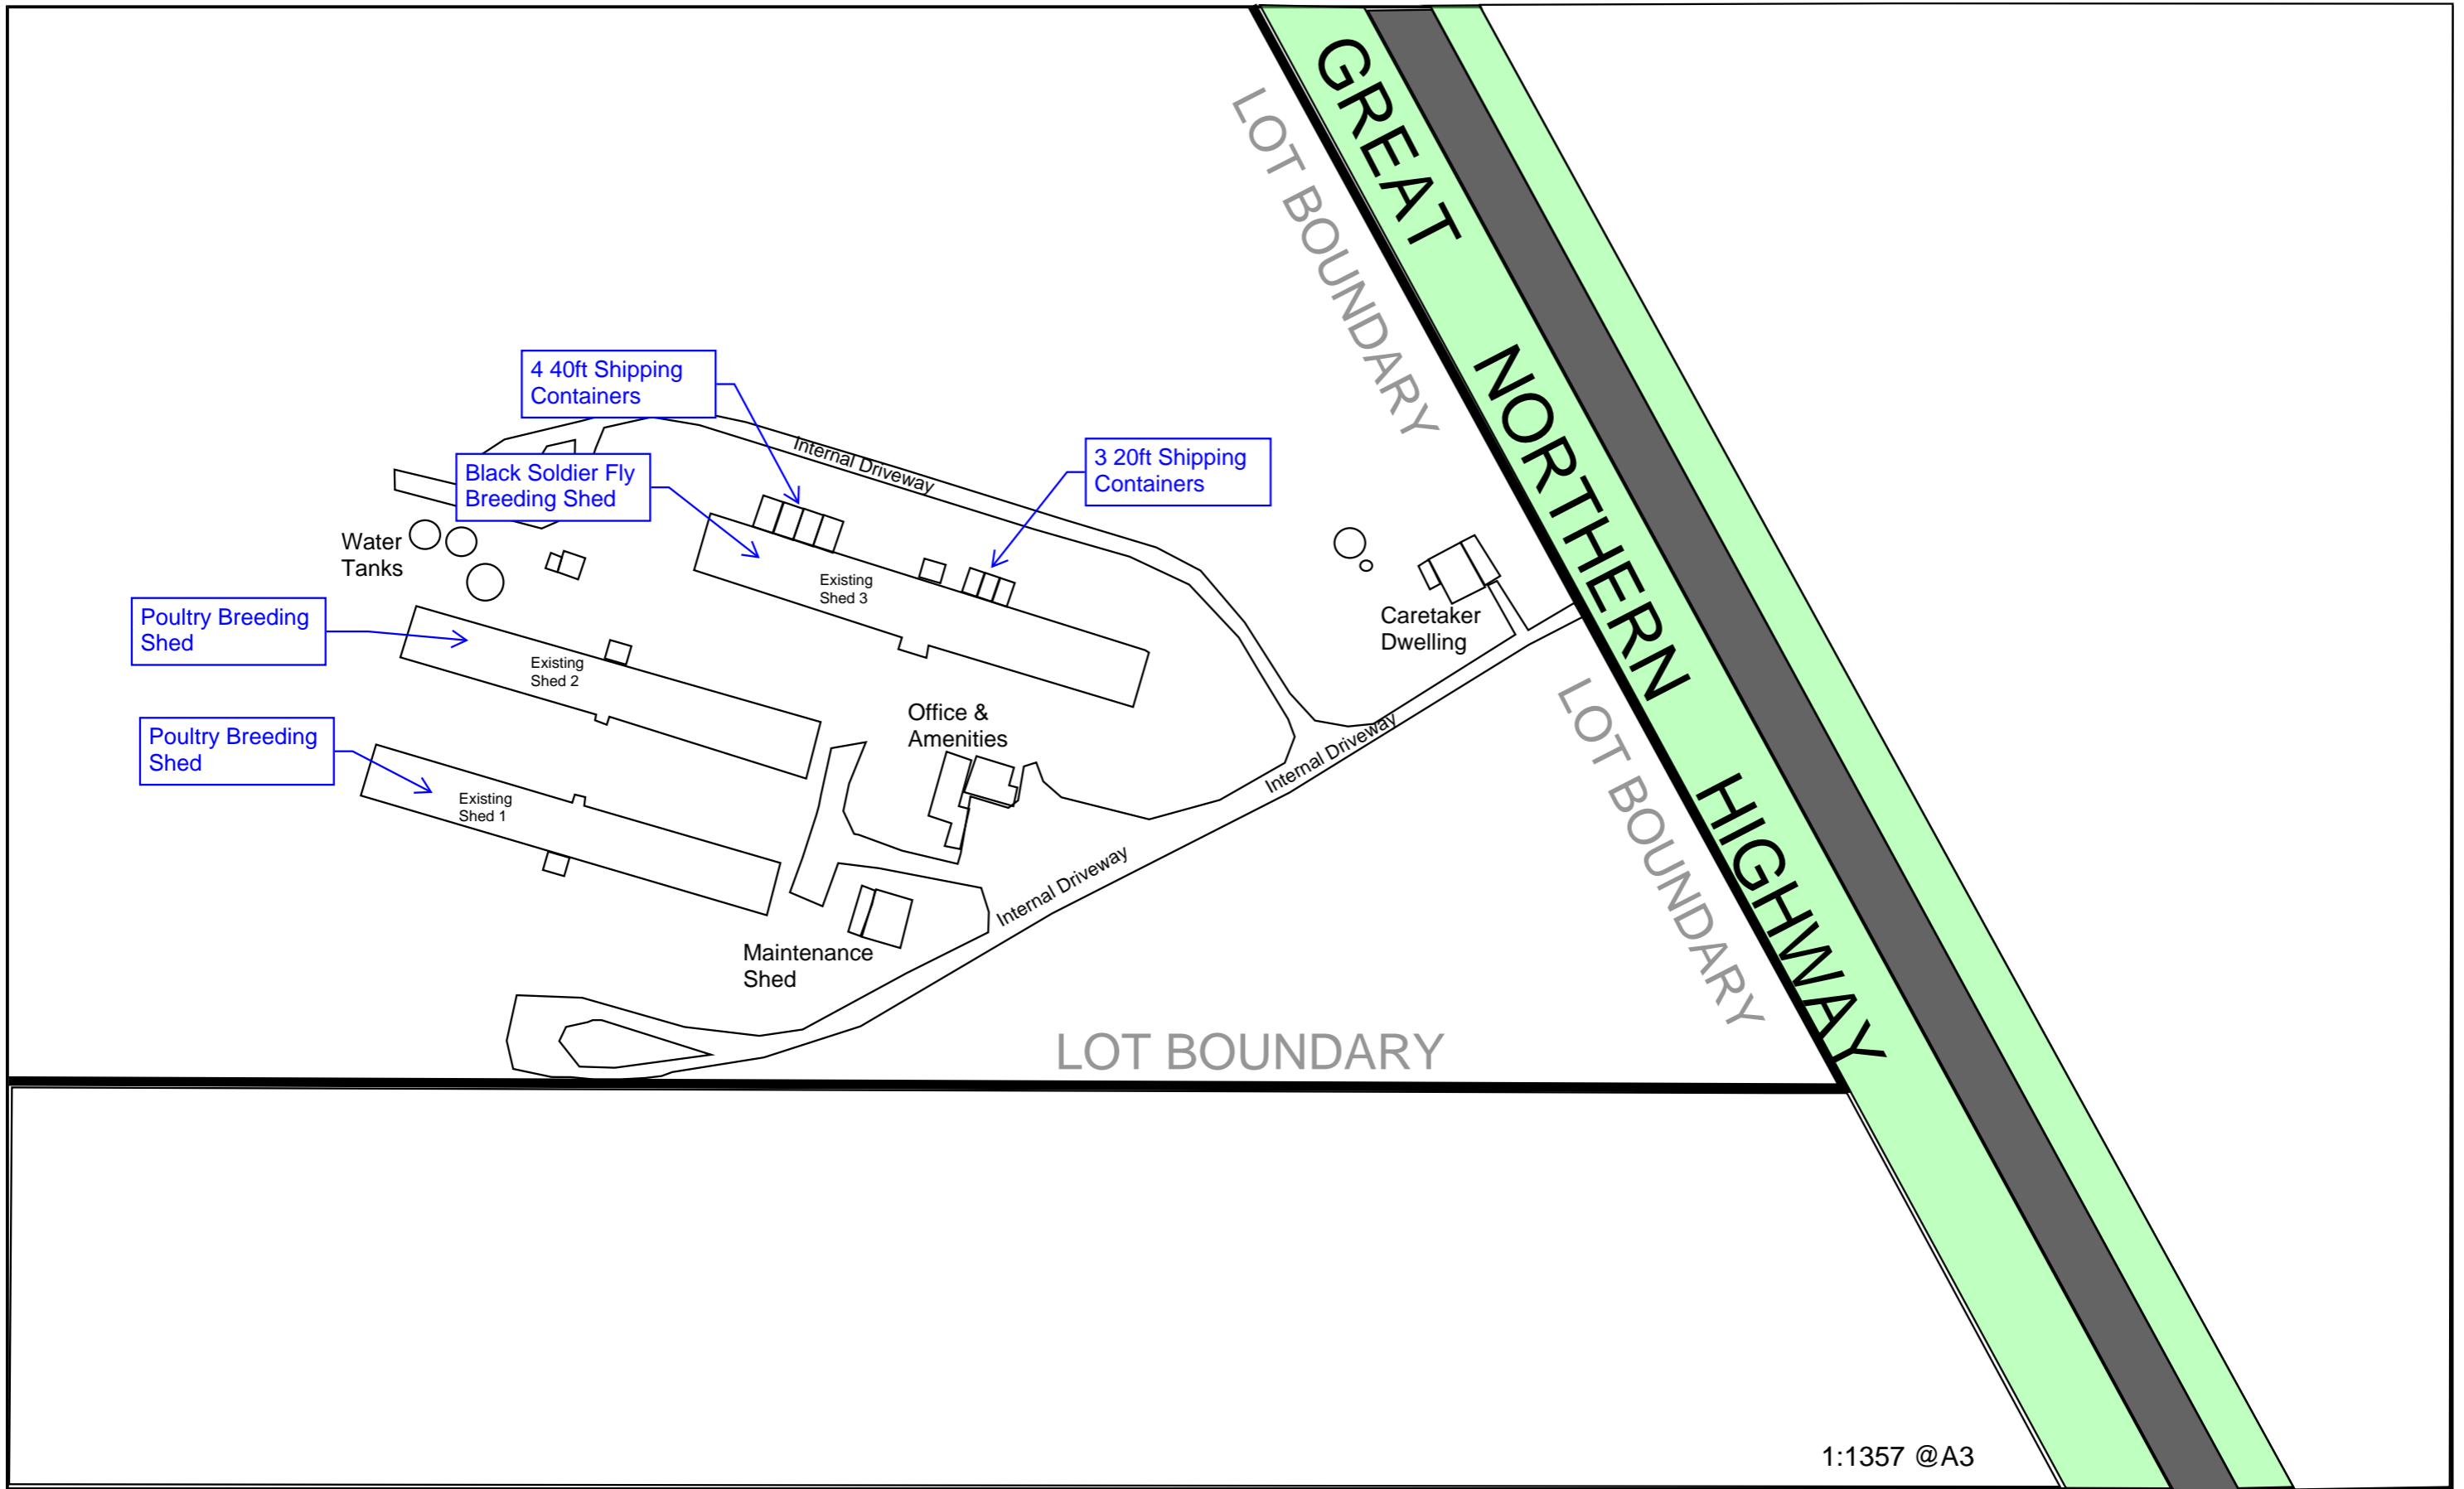

1:1357 @A3


PROPOSED CHANGE OF USE SITE PLAN  
 LOT 800 (No. 3421)  
 GREAT NORTHERN HIGHWAY MUCHEA


COPYRIGHT RESERVED BASE PLAN COURTESY OF LANDGATE




SCALE: As above  
 DATE: September 2024  
 DRAW: PB  
 CHECKED: NT

E: [admin@dynamicplanning.net.au](mailto:admin@dynamicplanning.net.au)  
 T: (08) 9275 4433  
 W: [www.dynamicplanning.net.au](http://www.dynamicplanning.net.au)  
 SUITE 15, 29 COLLIER ROAD  
 MORLEY WA 6062  
 ABN: 99 169 411 705

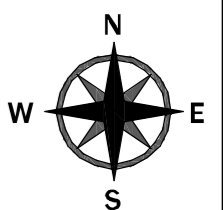

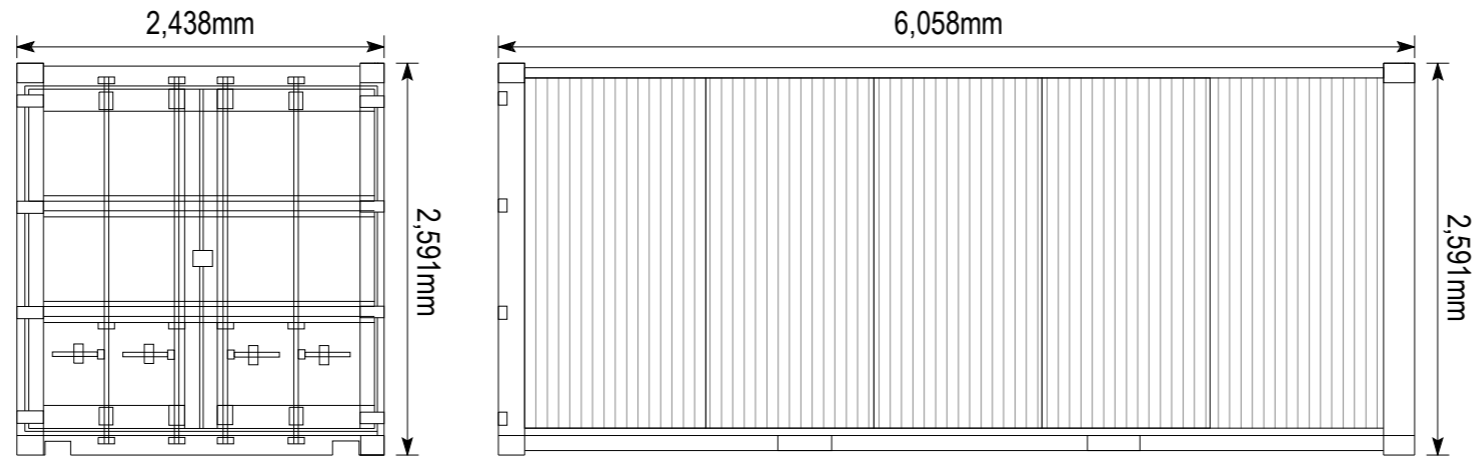

20ft SHIPPING CONTAINER

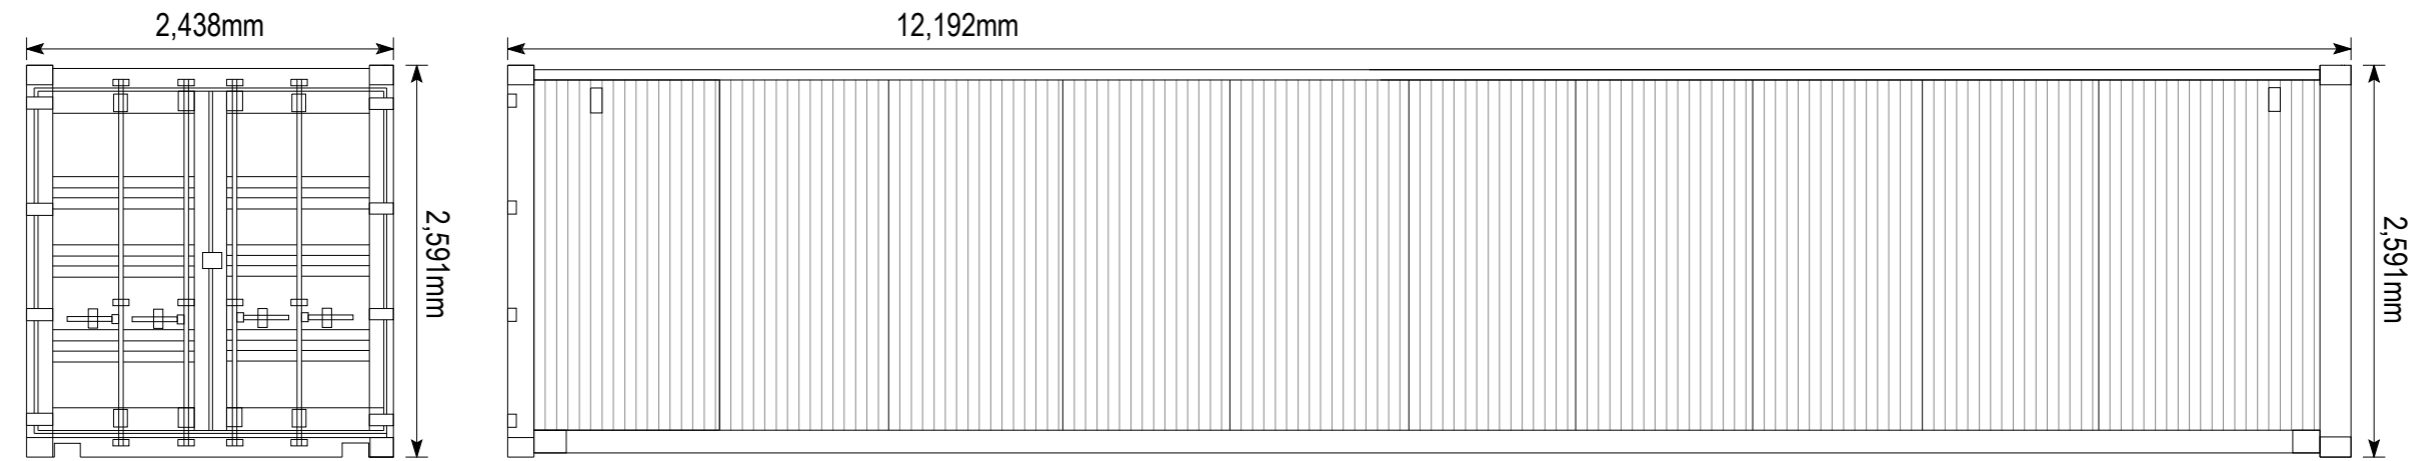

40ft SHIPPING CONTAINER

**ELEVATIONS**

LOT 800 (No. 3421)  
GREAT NORTHERN HIGHWAY MUCHEA

COPYRIGHT RESERVED BASE PLAN COURTESY OF LANDGATE



SCALE: 1:50 @ A3  
DATE: \_\_\_\_\_  
DRAW: \_\_\_\_\_  
CHECKED: \_\_\_\_\_



**DYNAMIC PLANNING AND DEVELOPMENTS**

DISCLAIMER: This document is and remains the property of Dynamic Planning and Developments and may not be copied in whole or in part without the written consent of Dynamic Planning and Developments. All areas, distances and angles are approximate only and are subject to survey.

e: [admin@dynamicplanning.net.au](mailto:admin@dynamicplanning.net.au)  
t: (08) 9275 4433  
f: (08) 9275 4455  
SUITE 15, 29 COLLIER ROAD  
MORLEY WA 6062  
ABN: 99 169 411 705

