


DETAILED PLAN & ELEVATION LEGEND:

- NOTES:**
- CHECK ALL DIMENSIONS ON SITE
 - REFER TO MULTI-TRADE SCHEDULE FOR FINISHES
 - ALL FURNITURE SHOWN IN LIGHT GREY IS N.I.C.
 - BUILDER TO ALLOW FOR SUFFICIENT STRUCTURE IN WALLS AND CEILINGS TO SUPPORT ALL ITEMS SHOWN INCLUDING ITEMS N.I.C.
 - COLUMN TYPES ONLY INDICATIVE - REFER TO STRUCTURAL DRAWINGS
 - ALL JOINTS BETWEEN IRP & PB TO FLUSHED TOGETHER SO NO VISIBLE JOINT IS SHOWN
- LEGEND:**
- A/C WALL MOUNTED SPILT AC UNIT
 - ACT ADJUSTABLE SHELF
 - ADU ADULT CHANGE TABLE
 - A.PAN AMBULANT PAN
 - BJ BENCHTOP
 - BN BURNER
 - BT CONTROL JOINT
 - CO COMMUNICATIONS OUTLET
 - COMM COMMUNICATION RACK
 - CV COVERED VINYL SKIRTING
 - DP PVC DOWNPIPE
 - DW DISHWASHER
 - F FIXED
 - FPB FIXED PANEL BEHIND
 - FR FRIDGE
 - FW FLOOR WASTE
 - GR GRAB RAIL
 - GW GLASS WASHER
 - HC HOSE COCK. REFER TO HYD. ENG. DWGS
 - HB HAND BASIN
 - HD HAND DRIER
 - HWU HOT WATER UNIT
 - IRP IMPACT RESISTANCE PLASTERBOARD
 - MIR MIRROR
 - MG MECHANICAL GRILLE. REFER TO MECH. DWGS
 - MW MICROWAVE
 - PART. TOILET PARTITION
 - PB PLASTERBOARD
 - PC POWDERCOAT FINISH. REFER TO COLOUR SCHEDULE
 - PF# PAINT FINISH. REFER TO COLOUR SCHEDULE
 - PTD PAPER TOWEL DISPENSER
 - RH RANGE HOOD
 - R.S ROLLER SHUTTER
 - SB SWITCHBOARD
 - SD SOAP DISPENSER
 - SH SHELF (FIXED)
 - SHO SOAP DISH
 - SHR SHOWER
 - SK01 PAINTED MDF SKIRTING. PAINT FINISH PF03 UNLESS NOTED OTHERWISE
 - SR SHOWER ROSE
 - SM SHOWER MIXER
 - S.S STAINLESS STEEL
 - TG TRENCH GRATE. REFER TO HYD. ENG. DWGS
 - TRH TOILET ROLL HOLDER
 - TV TELEVISION BY SHIRE
 - UR URINAL
 - W WINDOW
 - WTF CERAMIC WALL TILE. REFER TO COLOUR SCHEDULE
 - WC TOILET PAN
 - UNI WC UNIVERSAL ACCESS PAN

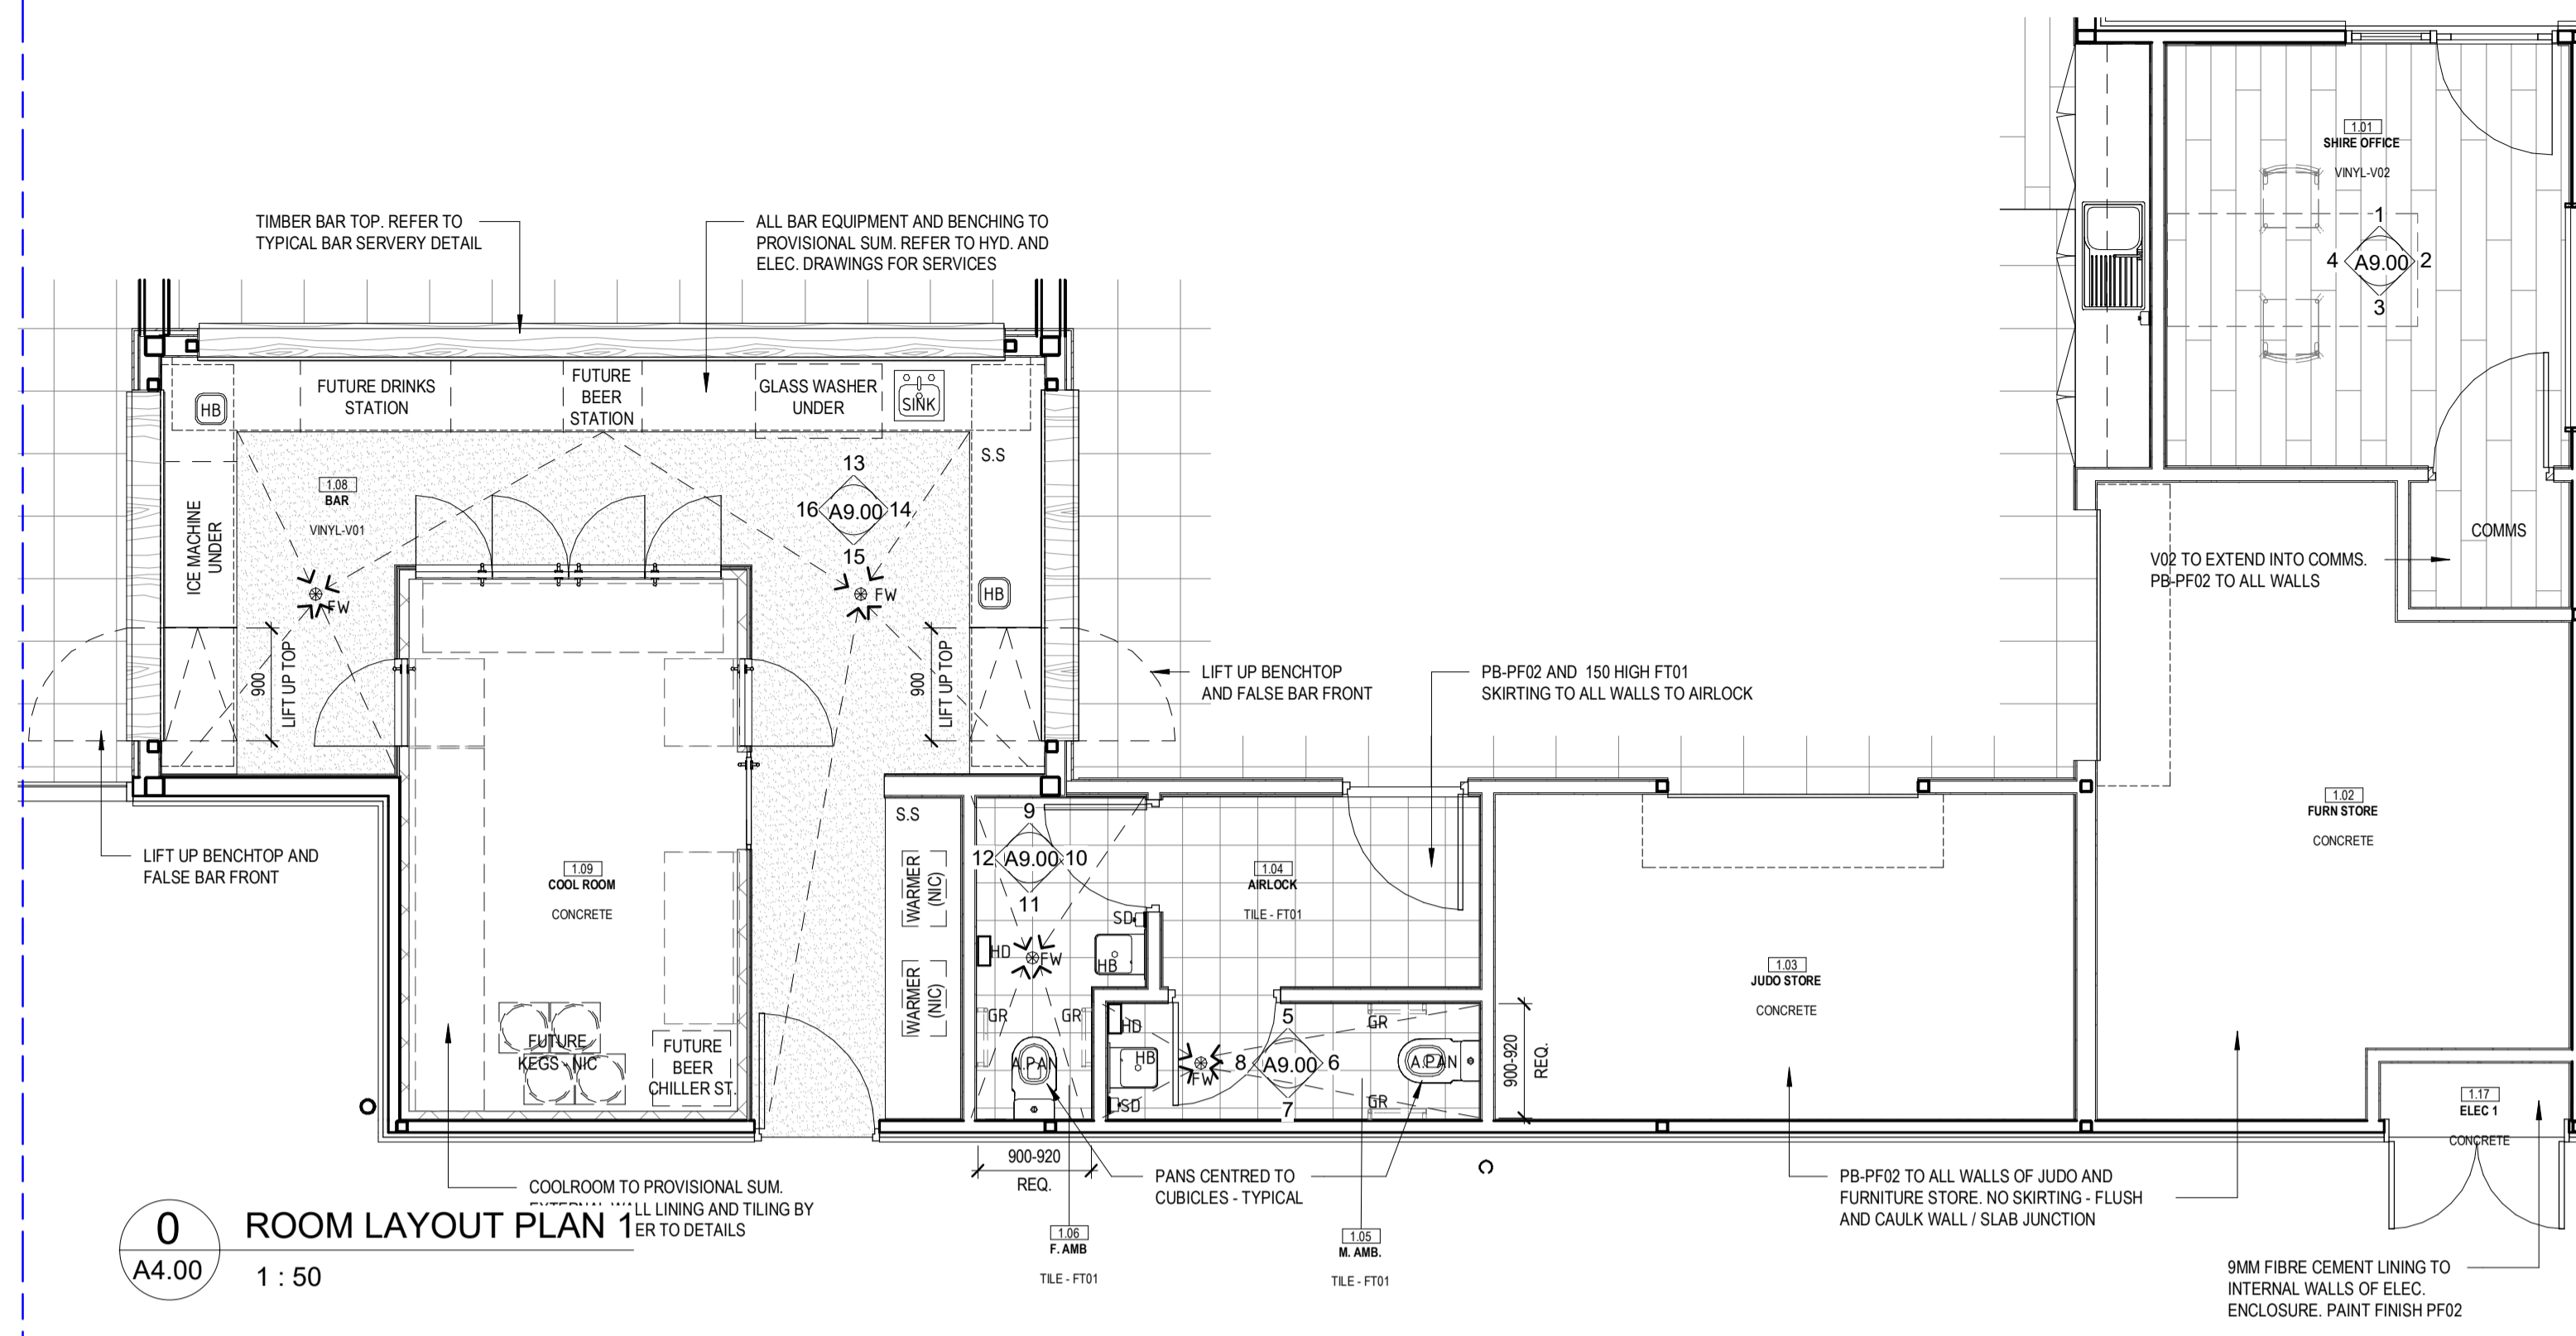


0 ROOM LAYOUT PLAN 1
A4.00 1:50

1 SHIRE OFFICE -1
A9.00 1:50


2 SHIRE OFFICE -2
A9.00 1:50

3 SHIRE OFFICE -3
A9.00 1:50


4 SHIRE OFFICE -4
A9.00 1:50

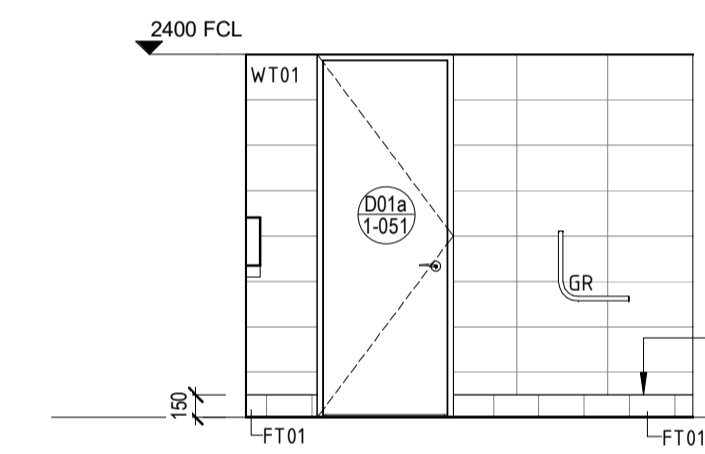


5 M. AMB - 1
A9.00 1:50

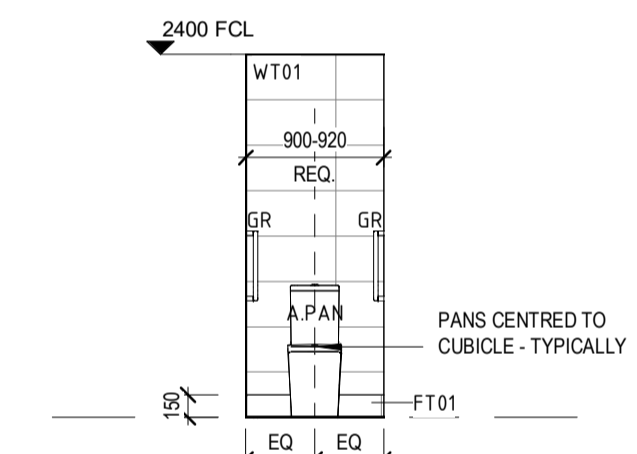


6 M. AMB - 2
A9.00 1:50

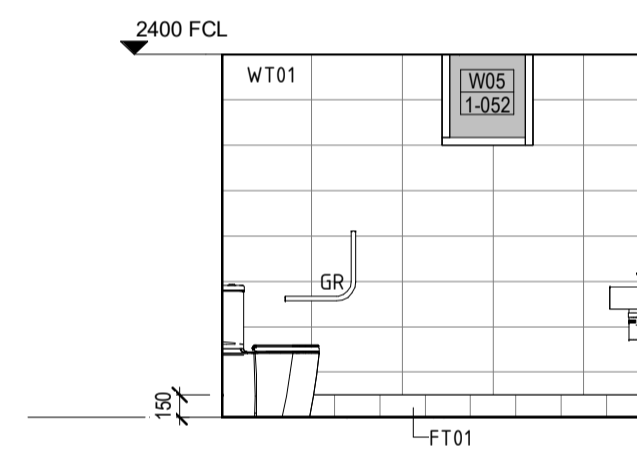


7 M. AMB - 3
A9.00 1:50

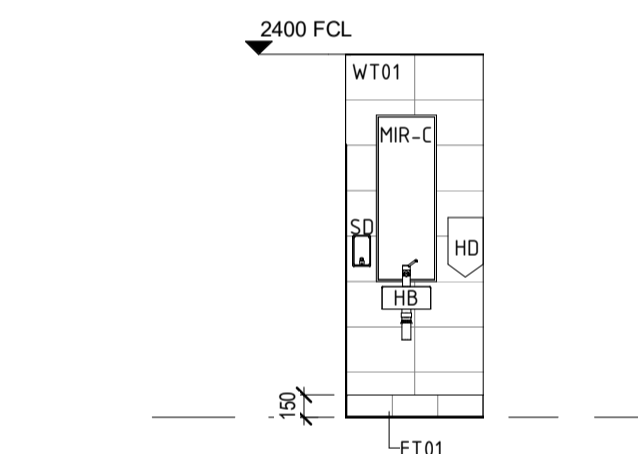


8 M. AMB - 4
A9.00 1:50

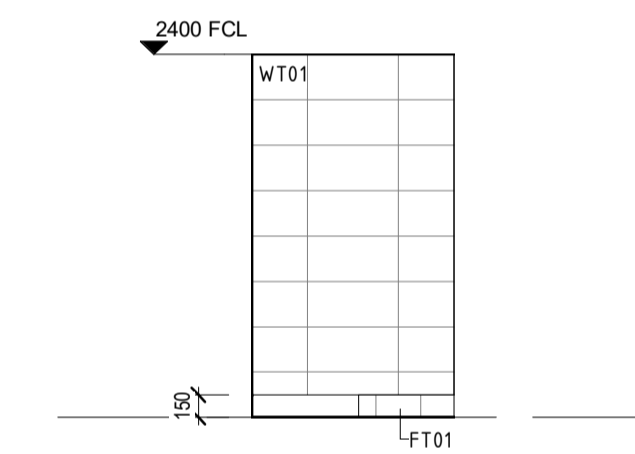


9 F. AMB - 1
A9.00 1:50

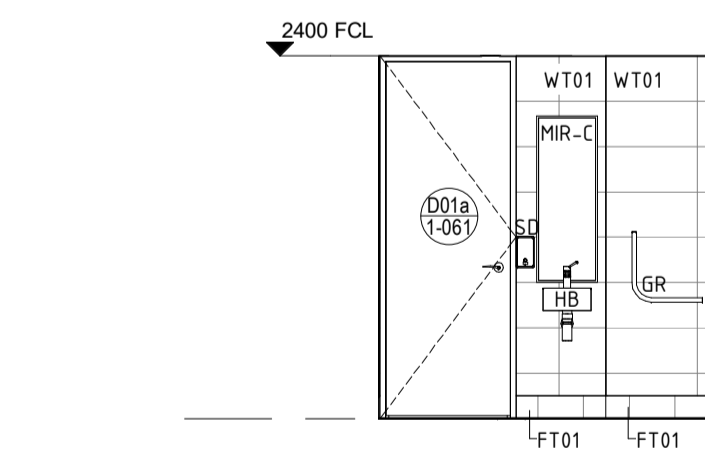


10 F. AMB - 2
A9.00 1:50

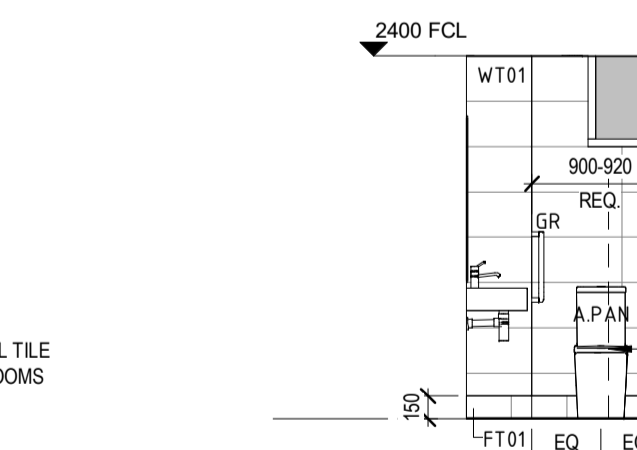


11 F. AMB - 3
A9.00 1:50

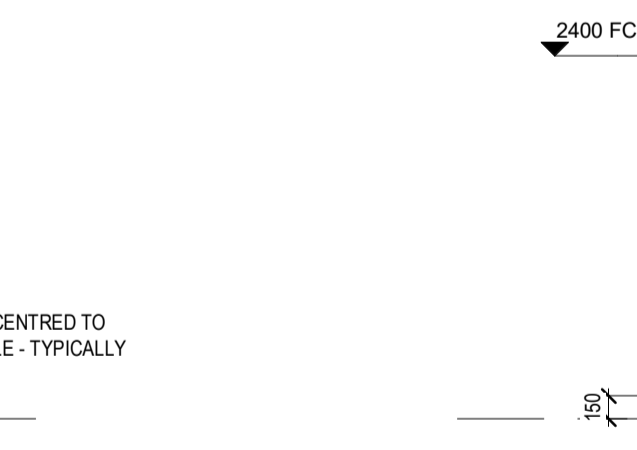


12 F. AMB - 4
A9.00 1:50

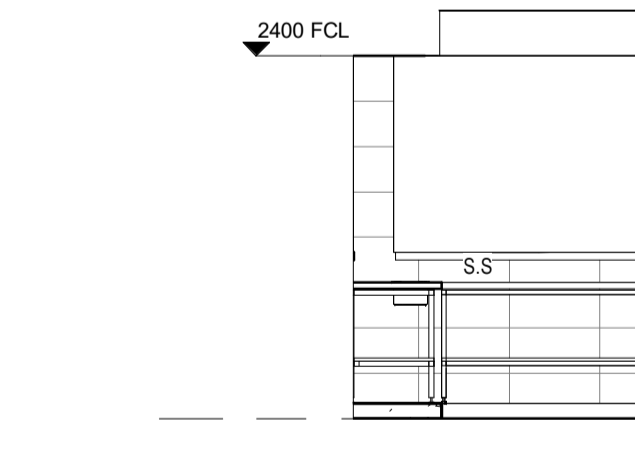


13 BAR - 1
A9.00 1:50

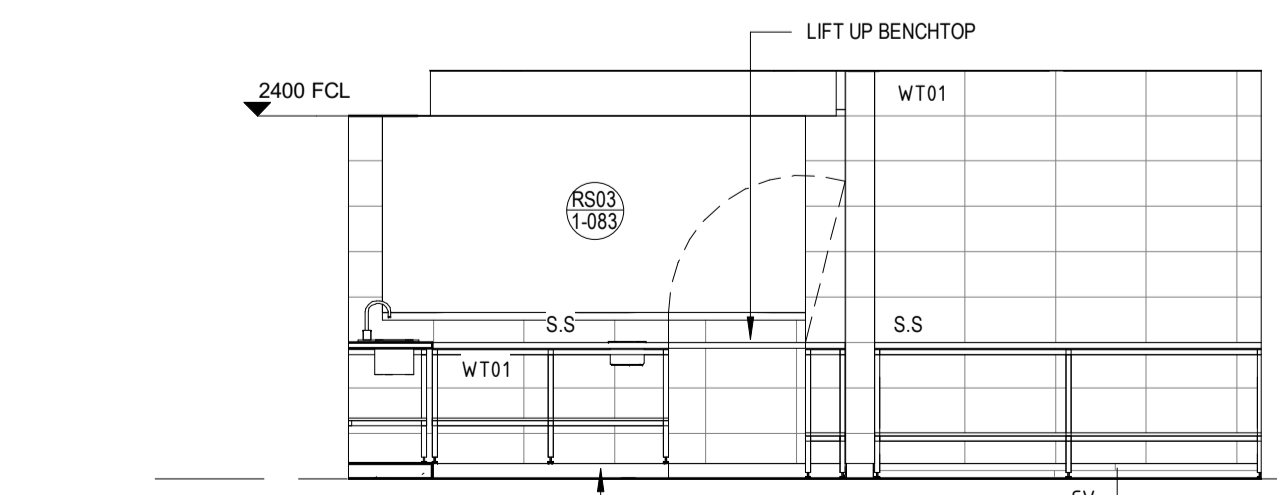

14 BAR - 2
A9.00 1:50

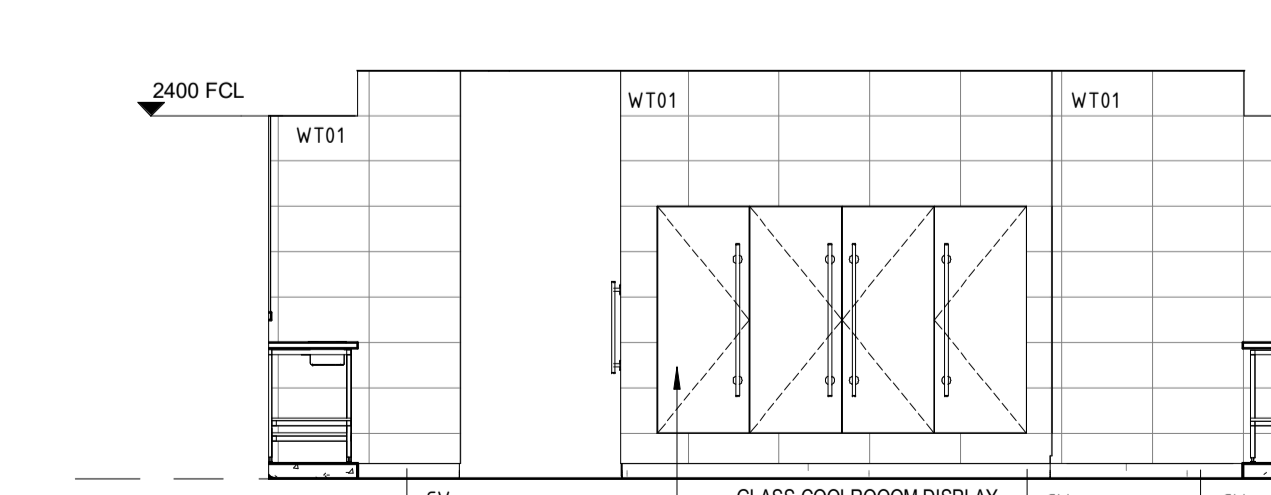

15 BAR - 3
A9.00 1:50

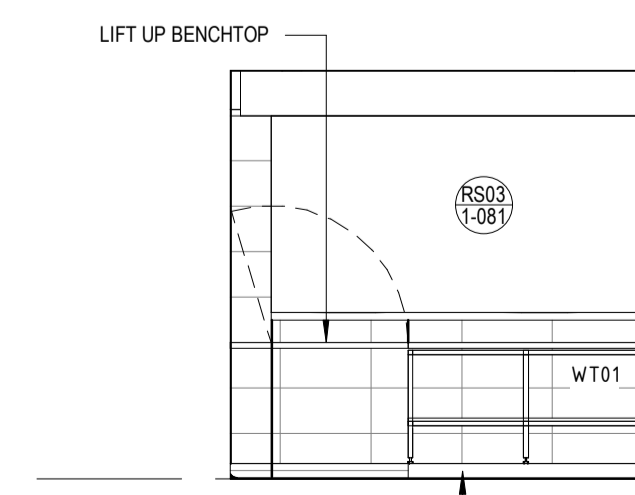

16 BAR - 4
A9.00 1:50

Contract Documentation

DATE	No.	REVISION	CHKD
14.04.22	A	Issued to Consultants	NM
04.04.22	-	DD Report	NM

CLIENT
Shire of Chittering



Site Architecture Studio
Level 3, 56 William Street, Perth 6000 WA
T 08 9226 5661
mail@sitearchitecture.com.au
www.sitearchitecture.com.au

PROJECT
MUCHEA RECREATION CENTRE
48 ARCHIBALD STREET, MUCHEA, WA, 6501

TITLE
BUILDING 1 ROOM LAYOUTS & ELEVATIONS

DATE	SCALE	DWG	REV
12/04/22	A11 1:50		
12/04/22	A11 1:50		
12/04/22	A11 1:50		
12/04/22	A11 1:50		


A9.00A

USE FIGURED DIMENSIONS ONLY. DO NOT SCALE DRAWINGS.


DETAILED PLAN & ELEVATION LEGEND:

- NOTES:**
- CHECK ALL DIMENSIONS ON SITE
 - REFER TO MULTI-TRADE SCHEDULE FOR FINISHES
 - ALL FURNITURE SHOWN IN LIGHT GREY IS N.I.C.
 - BUILDER TO ALLOW FOR SUFFICIENT STRUCTURE IN WALLS AND CEILINGS TO SUPPORT ALL ITEMS SHOWN INCLUDING ITEMS N.I.C.
 - COLUMN TYPES ONLY INDICATIVE - REFER TO STRUCTURAL DRAWINGS
 - ALL JOINTS BETWEEN IRP & PB TO FLUSHED TOGETHER SO NO VISIBLE JOINT IS SHOWN


- LEGEND:**
- AC WALL MOUNTED SPLIT AC UNIT
 - ACT ADULT CHANGE TABLE
 - ADJ ADJUSTABLE SHELF
 - A-PAN AMBULANT PAN
 - BT BENCHTOP
 - BN BURNER
 - CJ CONTROL JOINT
 - CO COMMUNICATIONS OUTLET
 - COMM COMMUNICATION RACK
 - CV COVERED VINYL SKIRTING
 - DW PVC DOWNPIPE
 - DW DISHWASHER
 - F FIXED
 - FPB FIXED PANEL BEHIND
 - FR FRIDGE
 - FW FLOOR WASTE
 - GR GRAB RAIL
 - GW GLASS WASHER
 - HC HOSE COCK. REFER TO HYD. ENG. DWGS
 - HB HAND BASIN
 - HD HAND DRIER
 - HWU HOT WATER UNIT
 - IRP IMPACT RESISTANCE PLASTERBOARD
 - MIR MIRROR
 - MG MECHANICAL GRILLE. REFER TO MECH. DWGS
 - MW MICROWAVE
 - PART TOILET PARTITION
 - PB PLASTERBOARD
 - PC POWDERCOAT FINISH. REFER TO COLOUR SCHEDULE
 - PF# PAINT FINISH. REFER TO COLOUR SCHEDULE
 - PTD PAPER TOWEL DISPENSER
 - RH RANGE HOOD
 - R.S ROLLER SHUTTER
 - SB SWITCHBOARD
 - SD SOAP DISPENSER
 - SH SHELF (FIXED)
 - SHO SOAP DISH
 - SHR SHOWER
 - SK01 PAINTED MDF SKIRTING. PAINT FINISH PF03 UNLESS NOTED OTHERWISE
 - SR SHOWER ROSE
 - SM SHOWER MIXER
 - S.S STAINLESS STEEL
 - TG TRENCH GRATE. REFER TO HYD. ENG. DWGS
 - TRH TOILET ROLL HOLDER
 - TV TELEVISION BY SHIRE
 - UR URINAL
 - W WINDOW
 - WT# CERAMIC WALL TILE. REFER TO COLOUR SCHEDULE
 - WC TOILET PAN
 - UNI WC UNIVERSAL ACCESS PAN

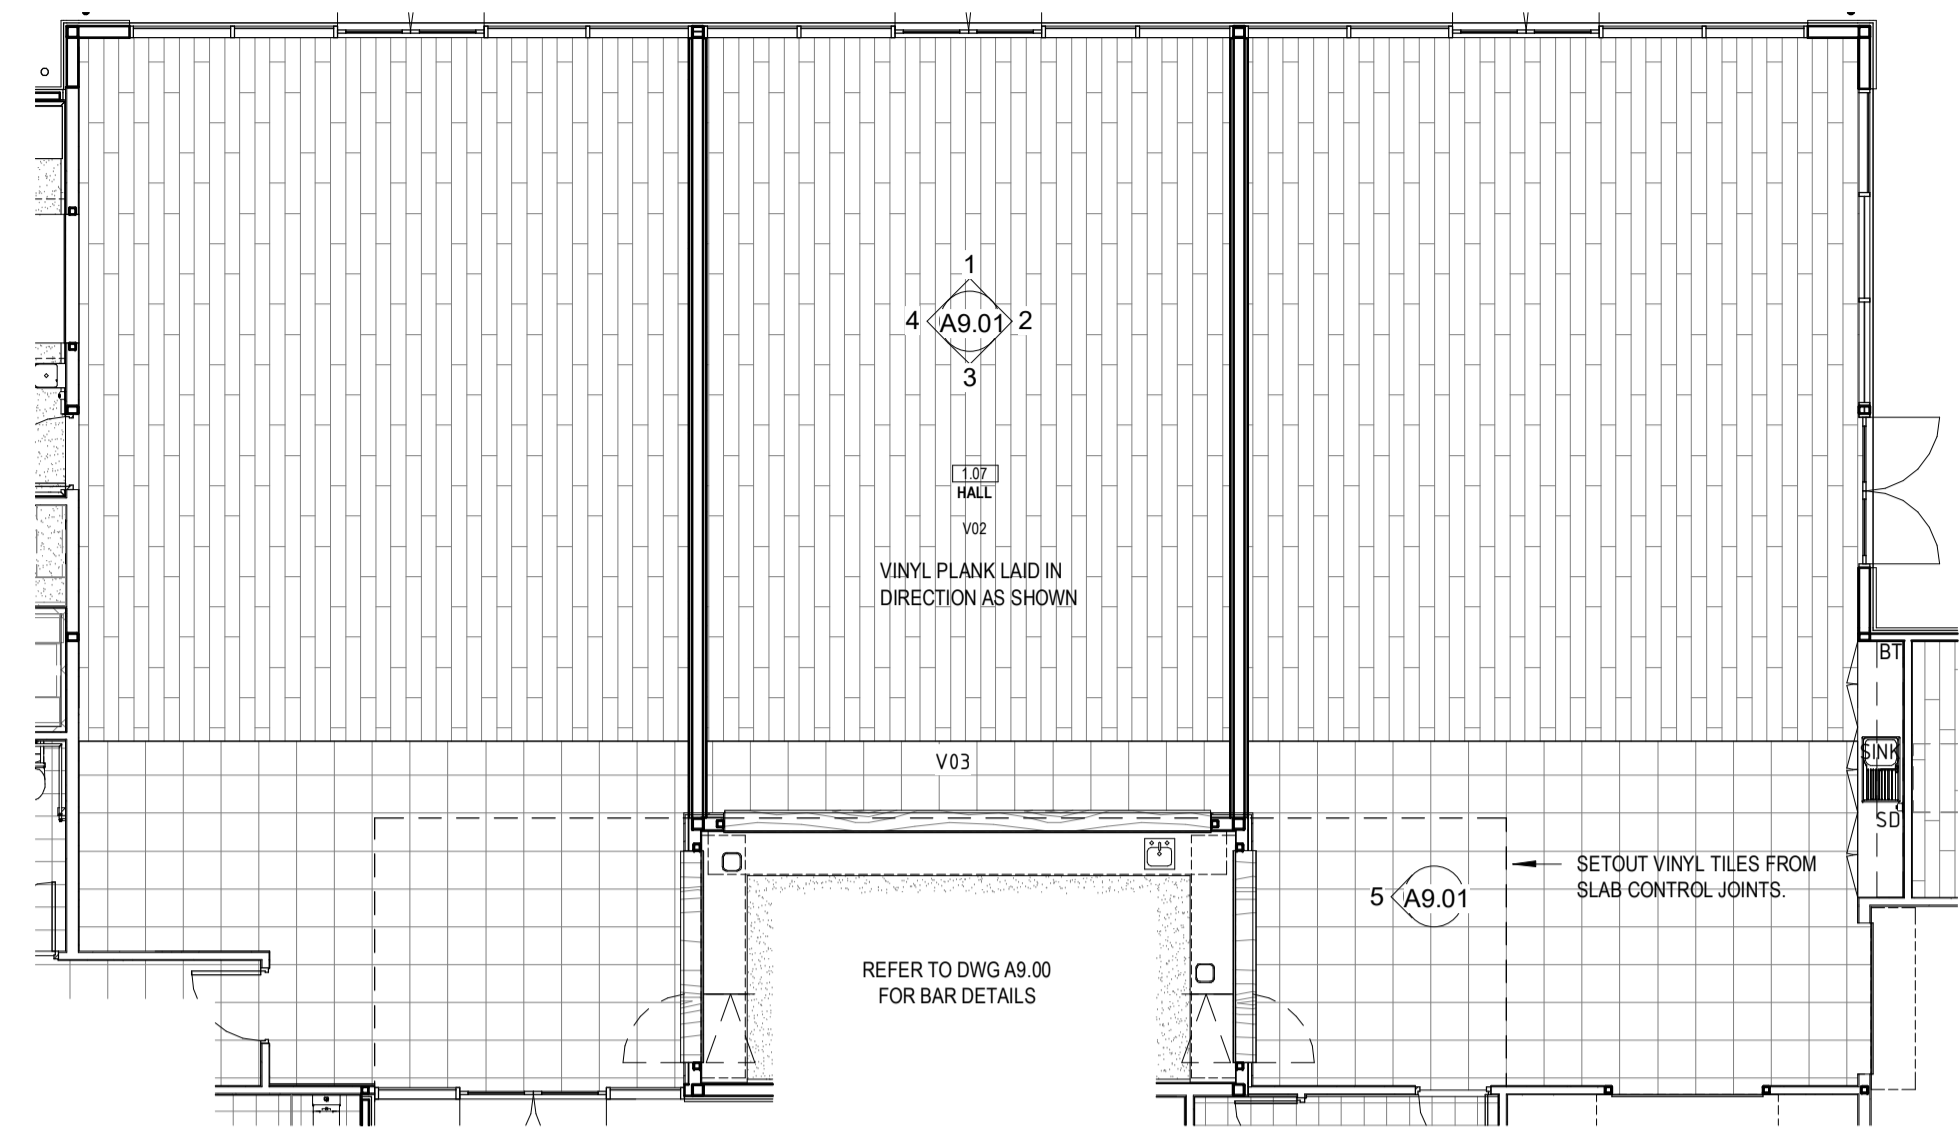


0 ROOM LAYOUT PLAN 2
A4.00 1: 100

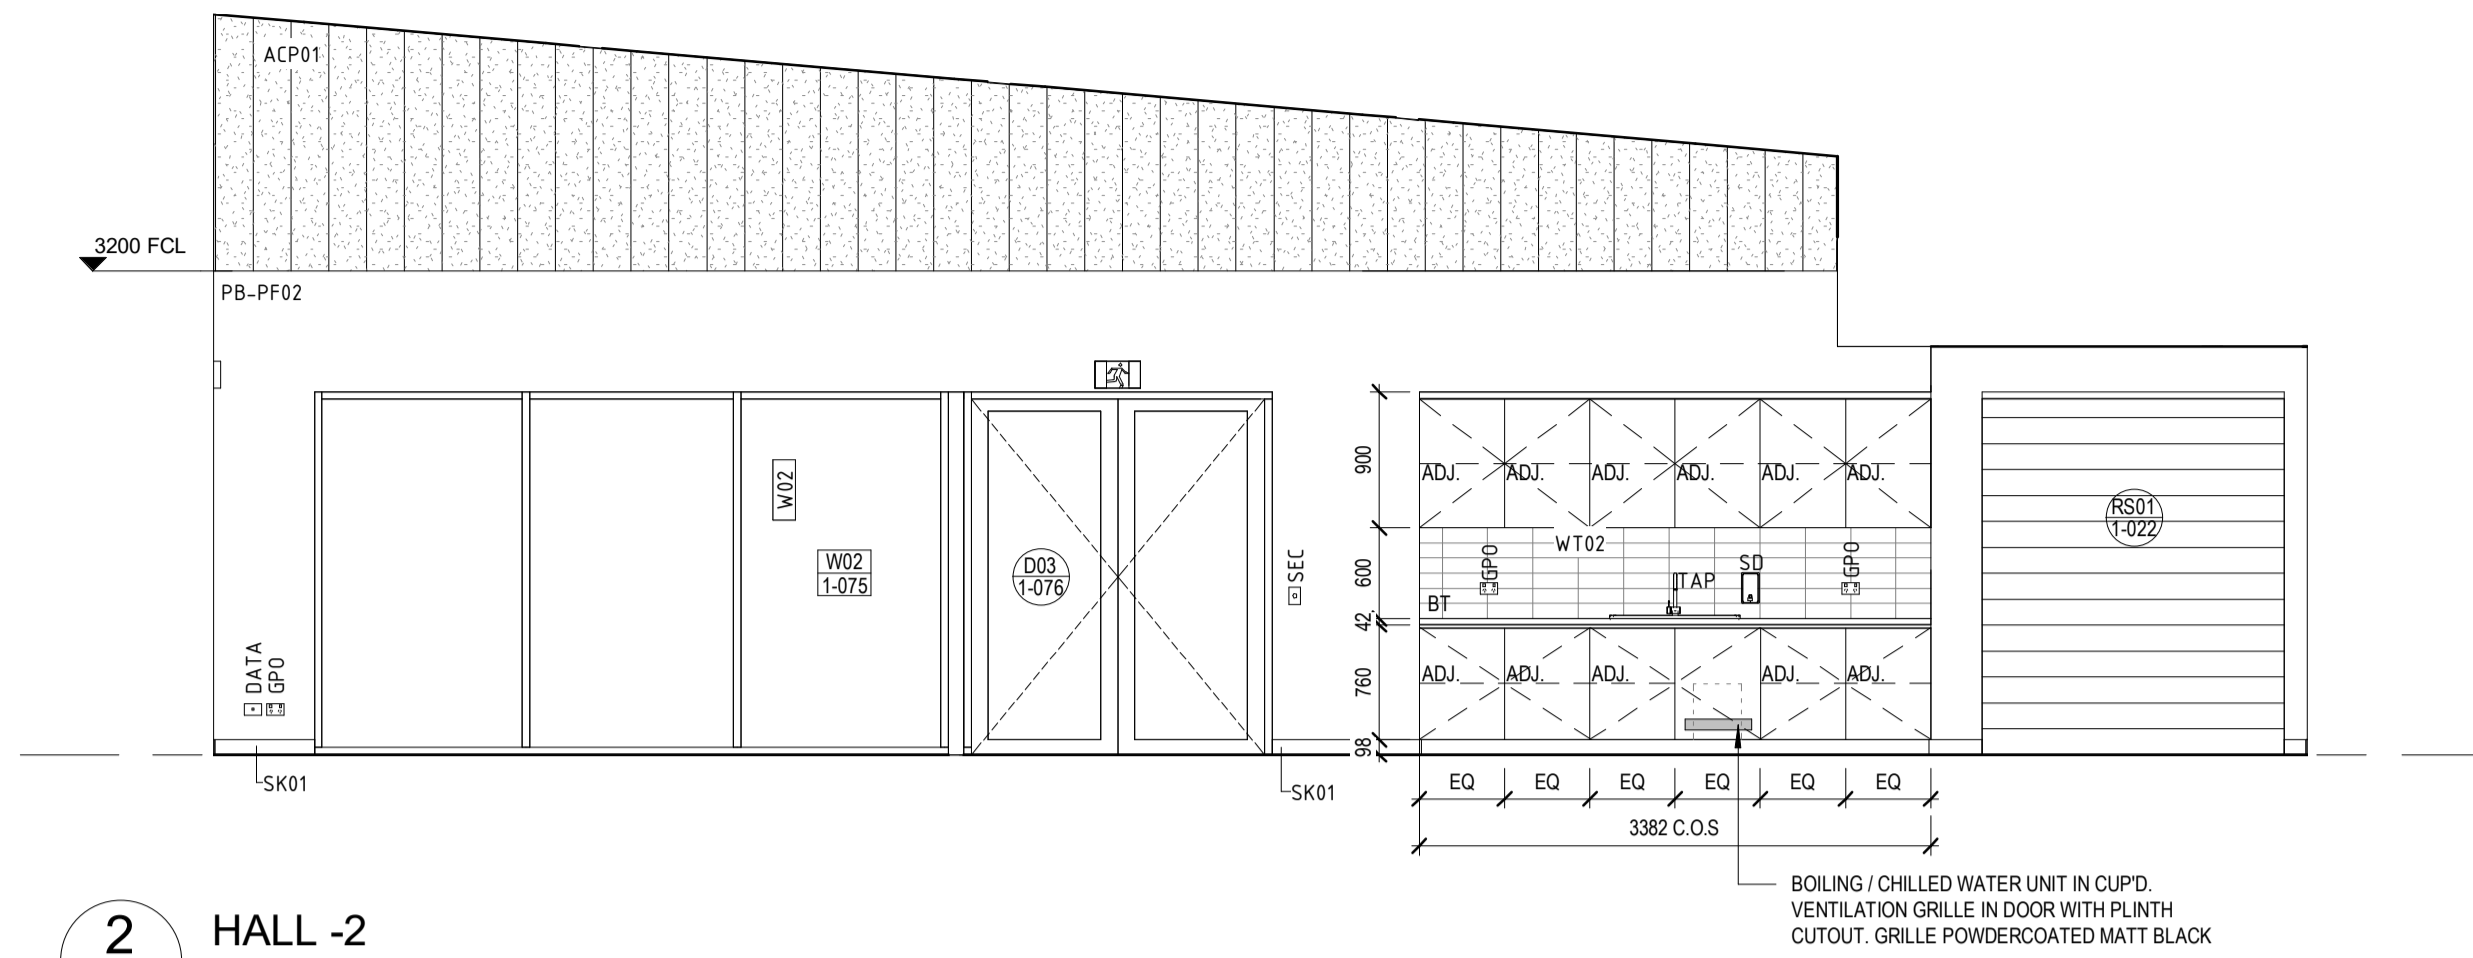


2 HALL -2
A9.00 1: 50

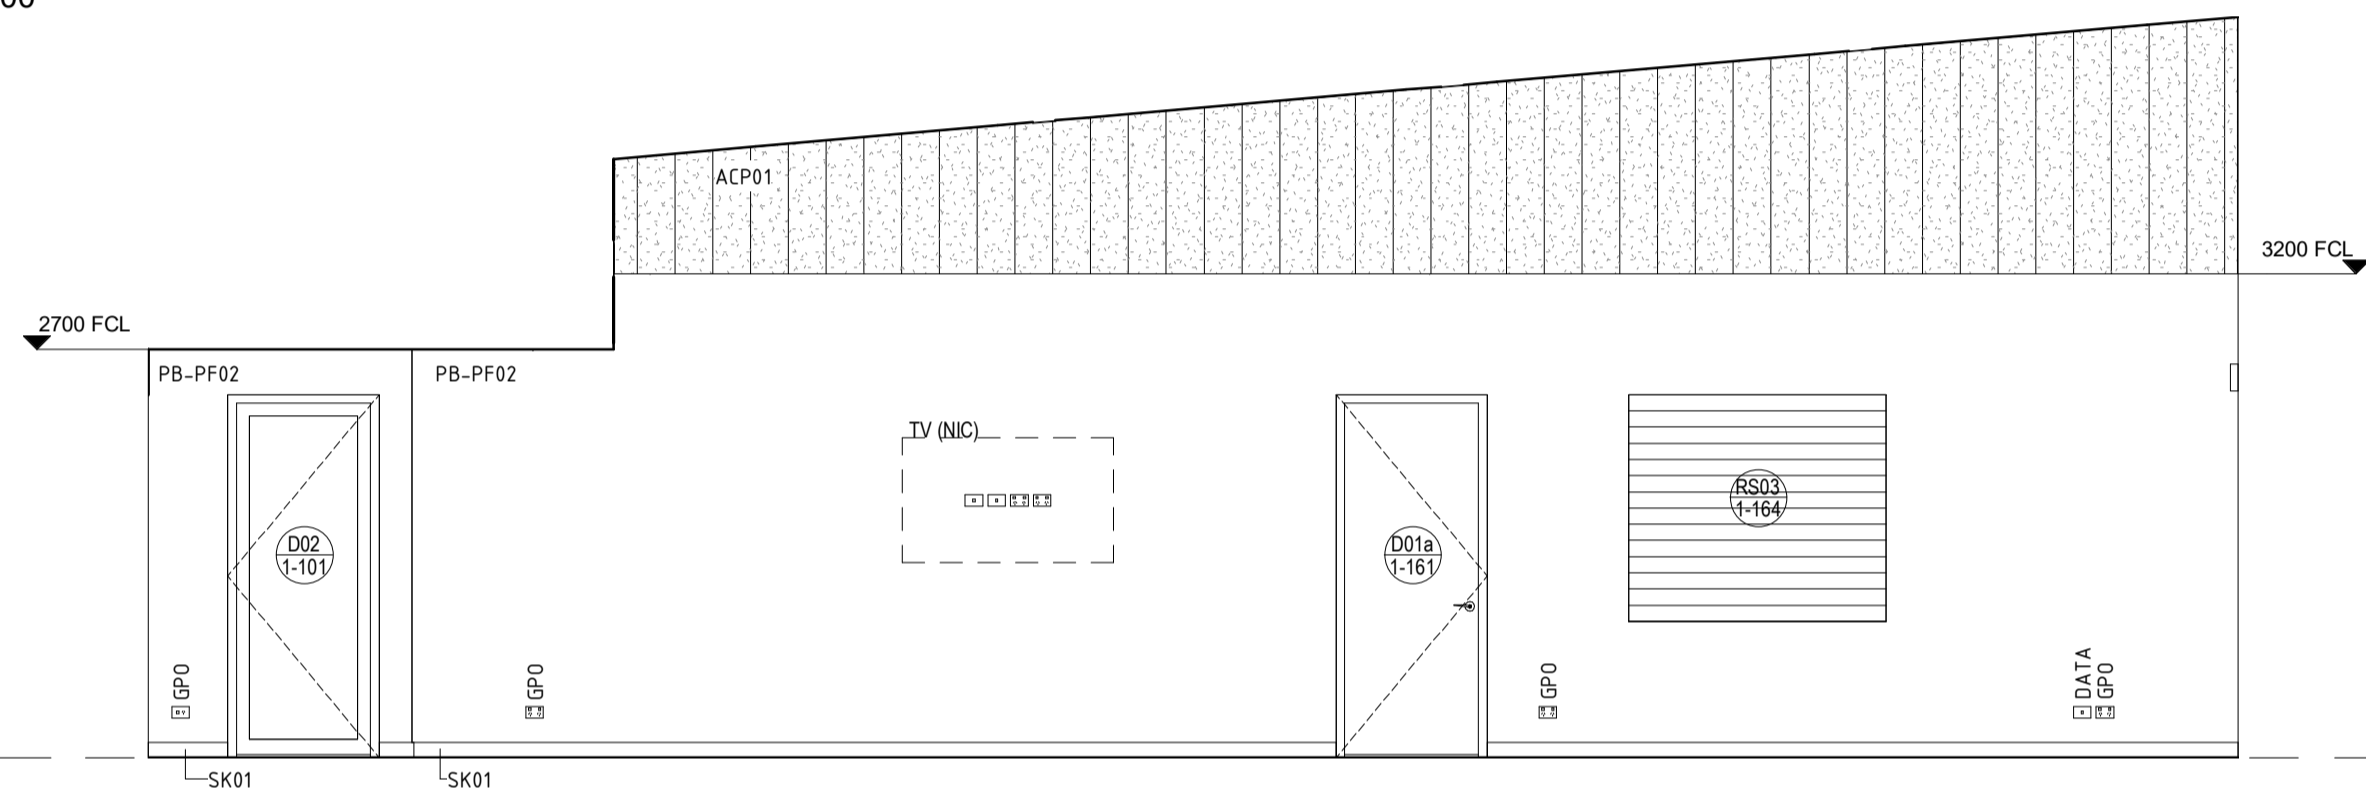


4 HALL -4
A9.01 1: 50

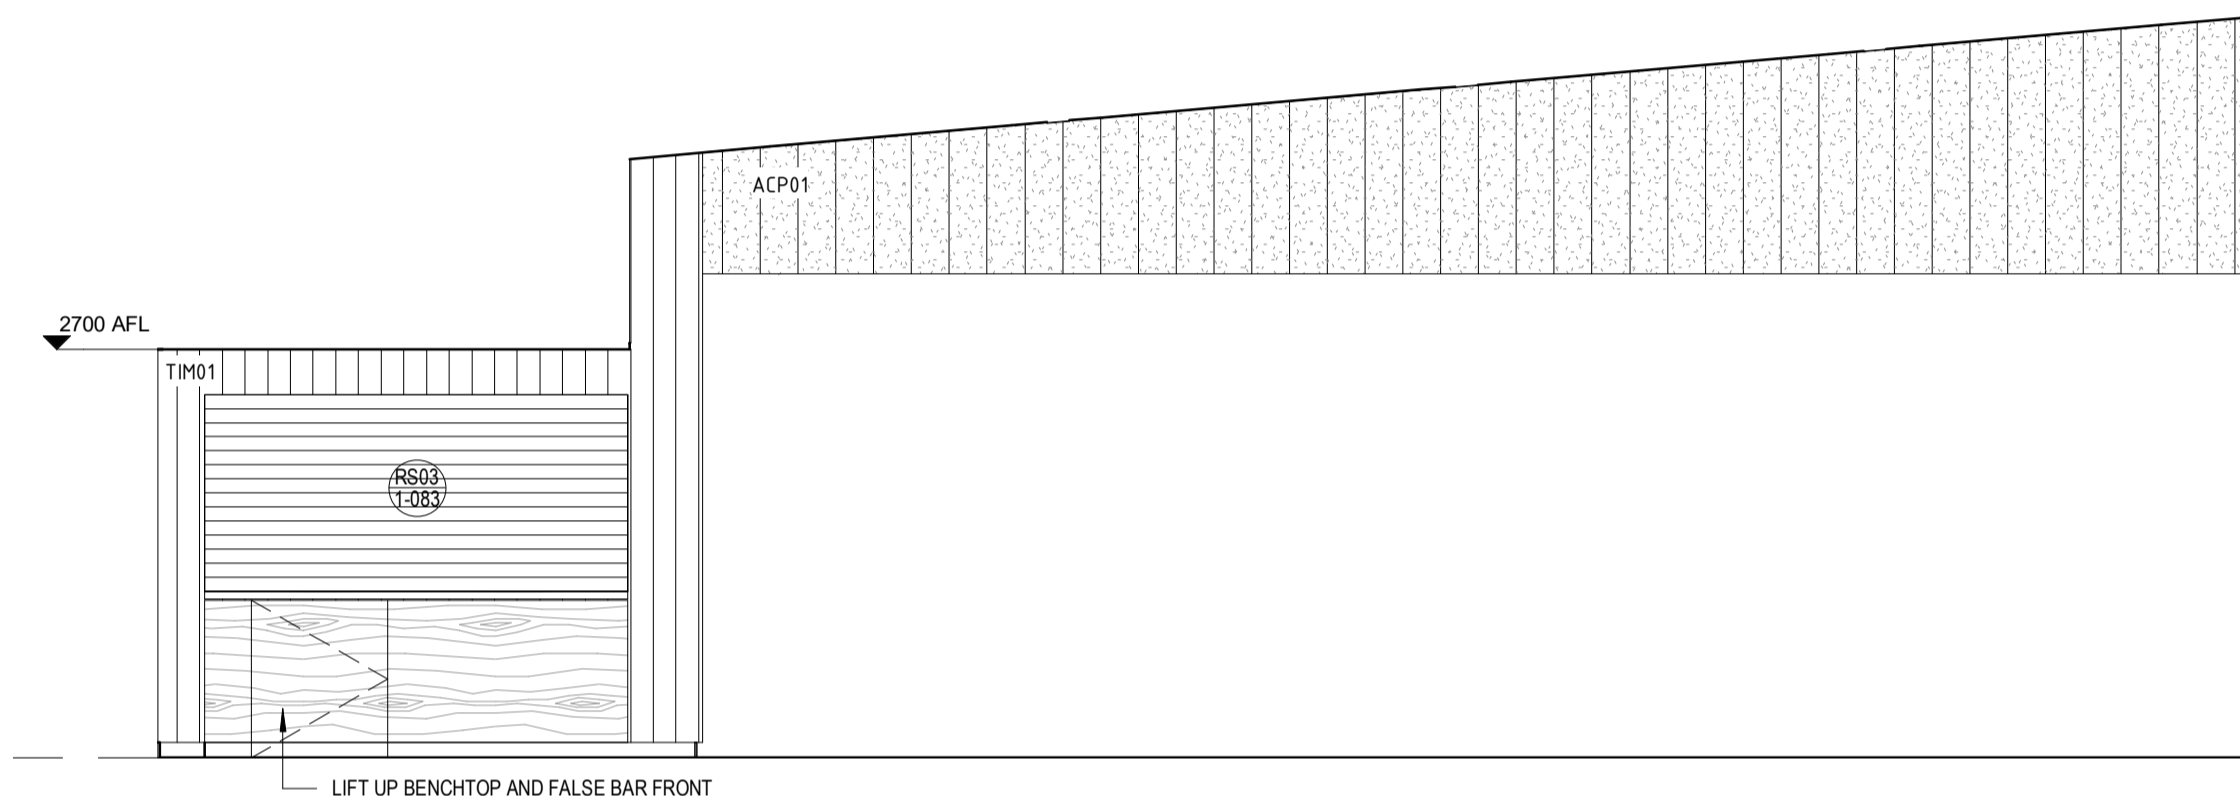

5 HALL -5
A9.01 1: 50

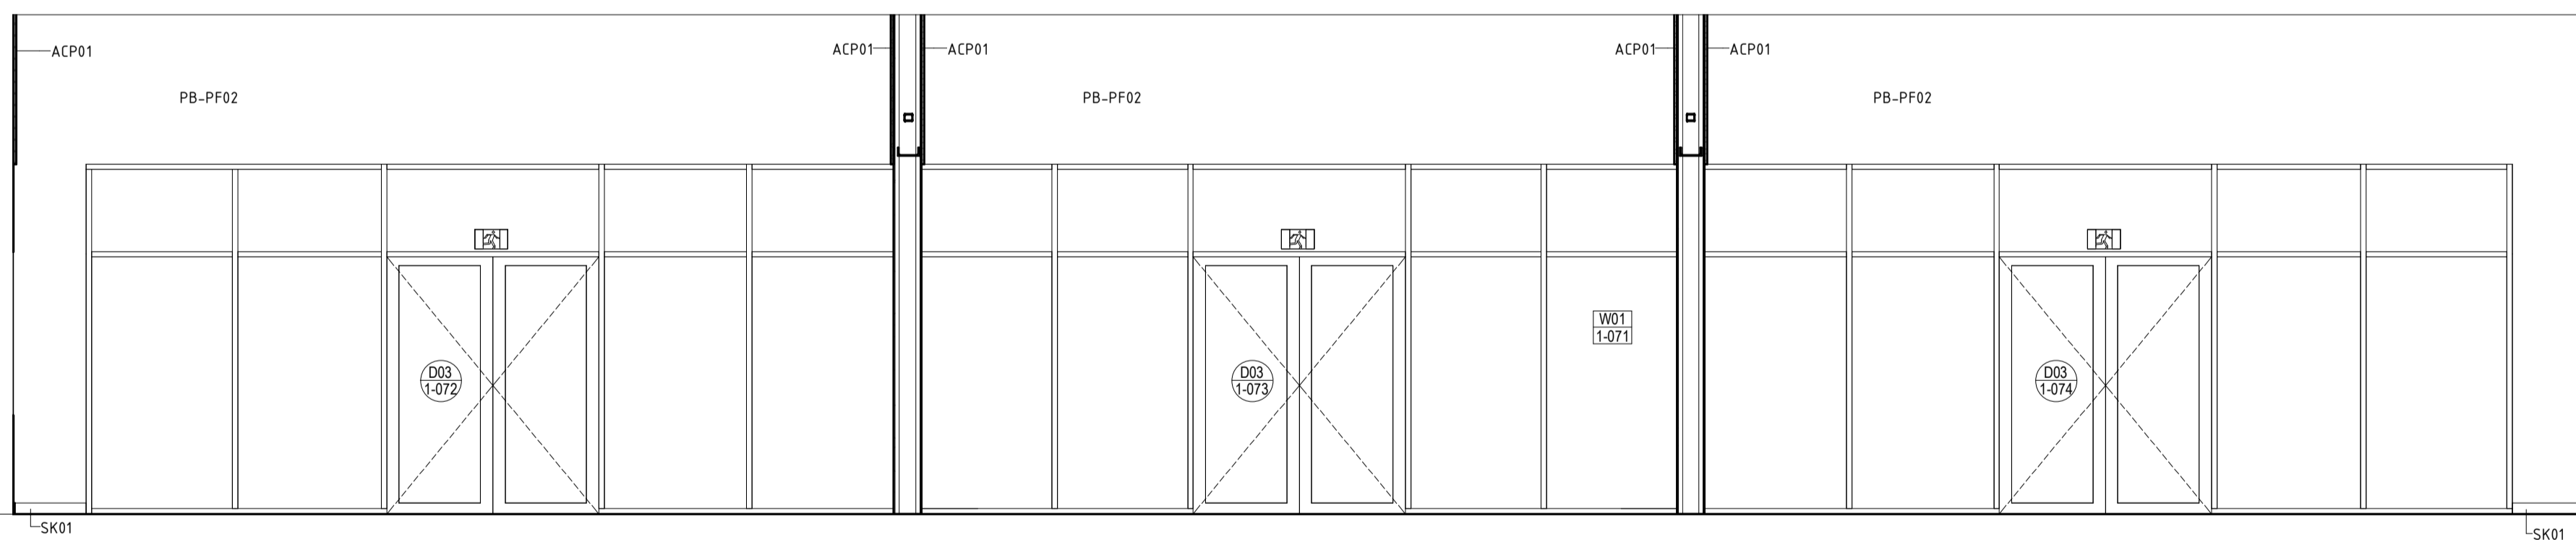

1 HALL -1
A9.01 1: 50

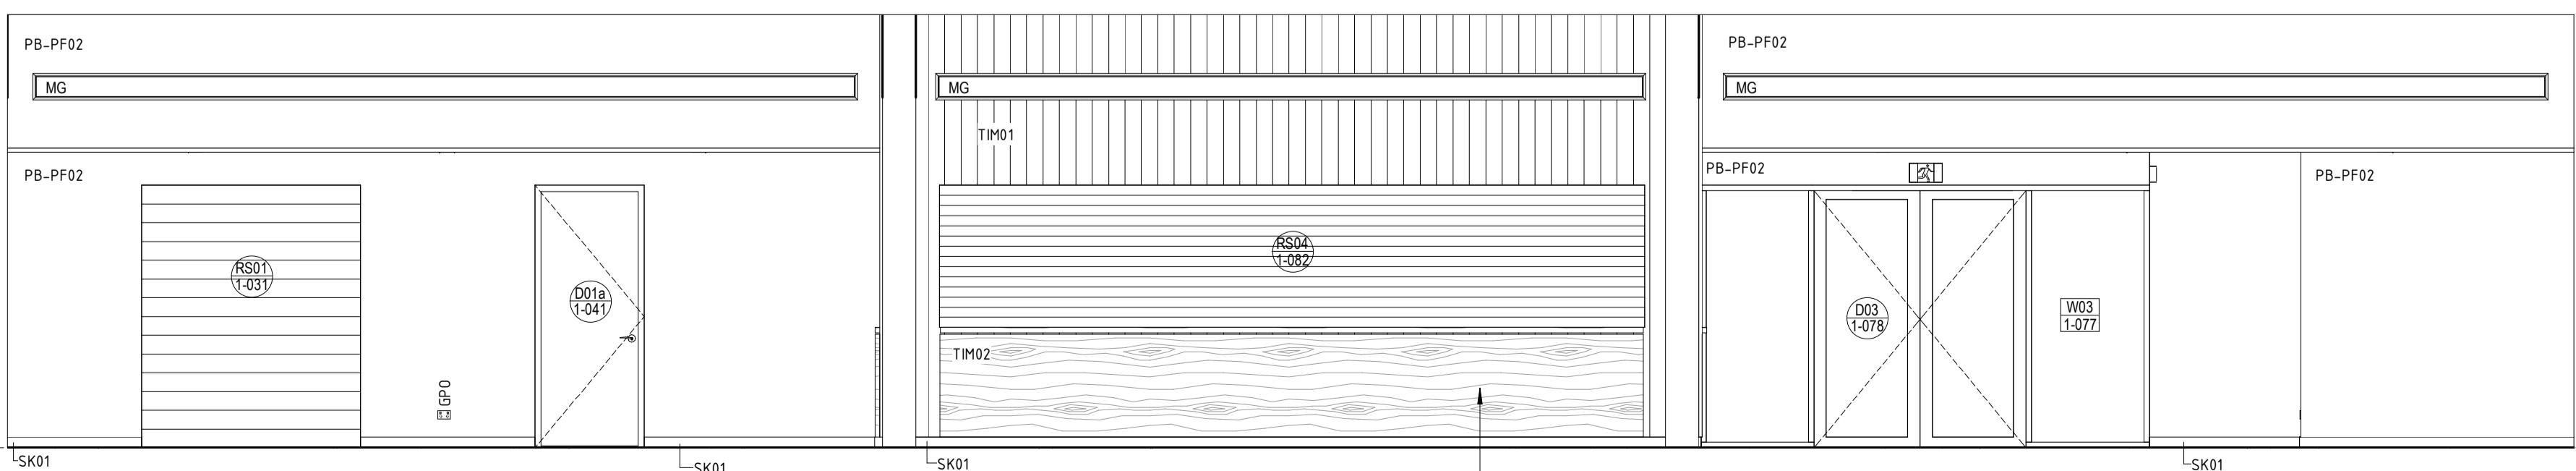

3 HALL -3
A9.00 1: 50

Contract Documentation

DATE	No.	REVISION	CHKD
14.04.22	A	Issued to Consultants	NM
04.04.22	-	DD Report	NM

CLIENT
Shire of Chittering



Site Architecture Studio
Level 3, 56 William Street, Perth 6000 WA
T 08 9226 5661
mail@sitearchitecture.com.au | www.sitearchitecture.com.au

PROJECT
MUCHEA RECREATION CENTRE
48 ARCHIBALD STREET, MUCHEA, WA, 6501

TITLE
BUILDING 1 ROOM LAYOUTS & ELEVATIONS

DATE	SCALE	DWG	REV
12/04/22	@A11 As indicated		
12/04/22			


A9.01A

USE FIGURED DIMENSIONS ONLY. DO NOT SCALE DRAWINGS.

DETAILED PLAN & ELEVATION LEGEND:

- NOTES:**
- CHECK ALL DIMENSIONS ON SITE
 - REFER TO MULTI-TRADE SCHEDULE FOR FINISHES
 - ALL FURNITURE SHOWN IN LIGHT GREY IS N.I.C.
 - BUILDER TO ALLOW FOR SUFFICIENT STRUCTURE IN WALLS AND CEILINGS TO SUPPORT ALL ITEMS SHOWN INCLUDING ITEMS N.I.C.
 - COLUMN TYPES ONLY INDICATIVE - REFER TO STRUCTURAL DRAWINGS
 - ALL JOINTS BETWEEN IRP & PB TO FLUSH TOGETHER SO NO VISIBLE JOINT IS SHOWN

- LEGEND:**
- A/C WALL MOUNTED SPLIT AC UNIT
 - ACT ADULT CHANGE TABLE
 - ADJ. ADJUSTABLE SHELF
 - A.PAN AMBULANT PAN
 - BT BENCHTOP
 - BN BURNER
 - CJ CONTROL JOINT
 - CO COMMUNICATIONS OUTLET
 - COMM COMMUNICATION RACK
 - CV COVED VINYL SKIRTING
 - DP PVC DOWNPIPE
 - DW DISHWASHER
 - F FIXED
 - FPB FIXED PANEL BEHIND
 - FR FRIDGE
 - FW FLOOR WASTE
 - GR GRAB RAIL
 - GW GLASS WASHER
 - HC HOSE COCK. REFER TO HYD. ENG. DWGS
 - HB HAND BASIN
 - HD HAND DRIER
 - HWU HOT WATER UNIT
 - IRP IMPACT RESISTANCE PLASTERBOARD
 - MIR MIRROR
 - MGR MECHANICAL GRILLE. REFER TO MECH. DWGS
 - MW MICROWAVE
 - PART. TOILET PARTITION
 - PB PLASTERBOARD
 - PC POWDERCOAT FINISH. REFER TO COLOUR SCHEDULE
 - PF# PAINT FINISH. REFER TO COLOUR SCHEDULE
 - PTD PAPER TOWEL DISPENSER
 - RH RANGE HOOD
 - R.S ROLLER SHUTTER
 - SB SWITCHBOARD
 - SD SOAP DISPENSER
 - SH. SHELF (FIXED)
 - SHO SHOWER
 - SHR SK01 PAINTED MDF SKIRTING. PAINT FINISH PF03 UNLESS NOTED OTHERWISE
 - SR SHOWER ROSE
 - SM SHOWER MIXER
 - S.S STAINLESS STEEL
 - TG TRENCH GRATE. REFER TO HYD. ENG. DWGS
 - TRH TOILET ROLL HOLDER
 - TV TELEVISION BY SHIRE
 - UR URINAL
 - W WINDOW
 - WT# CERAMIC WALL TILE. REFER TO COLOUR SCHEDULE
 - WC TOILET PAN
 - UNI WC UNIVERSAL ACCESS PAN

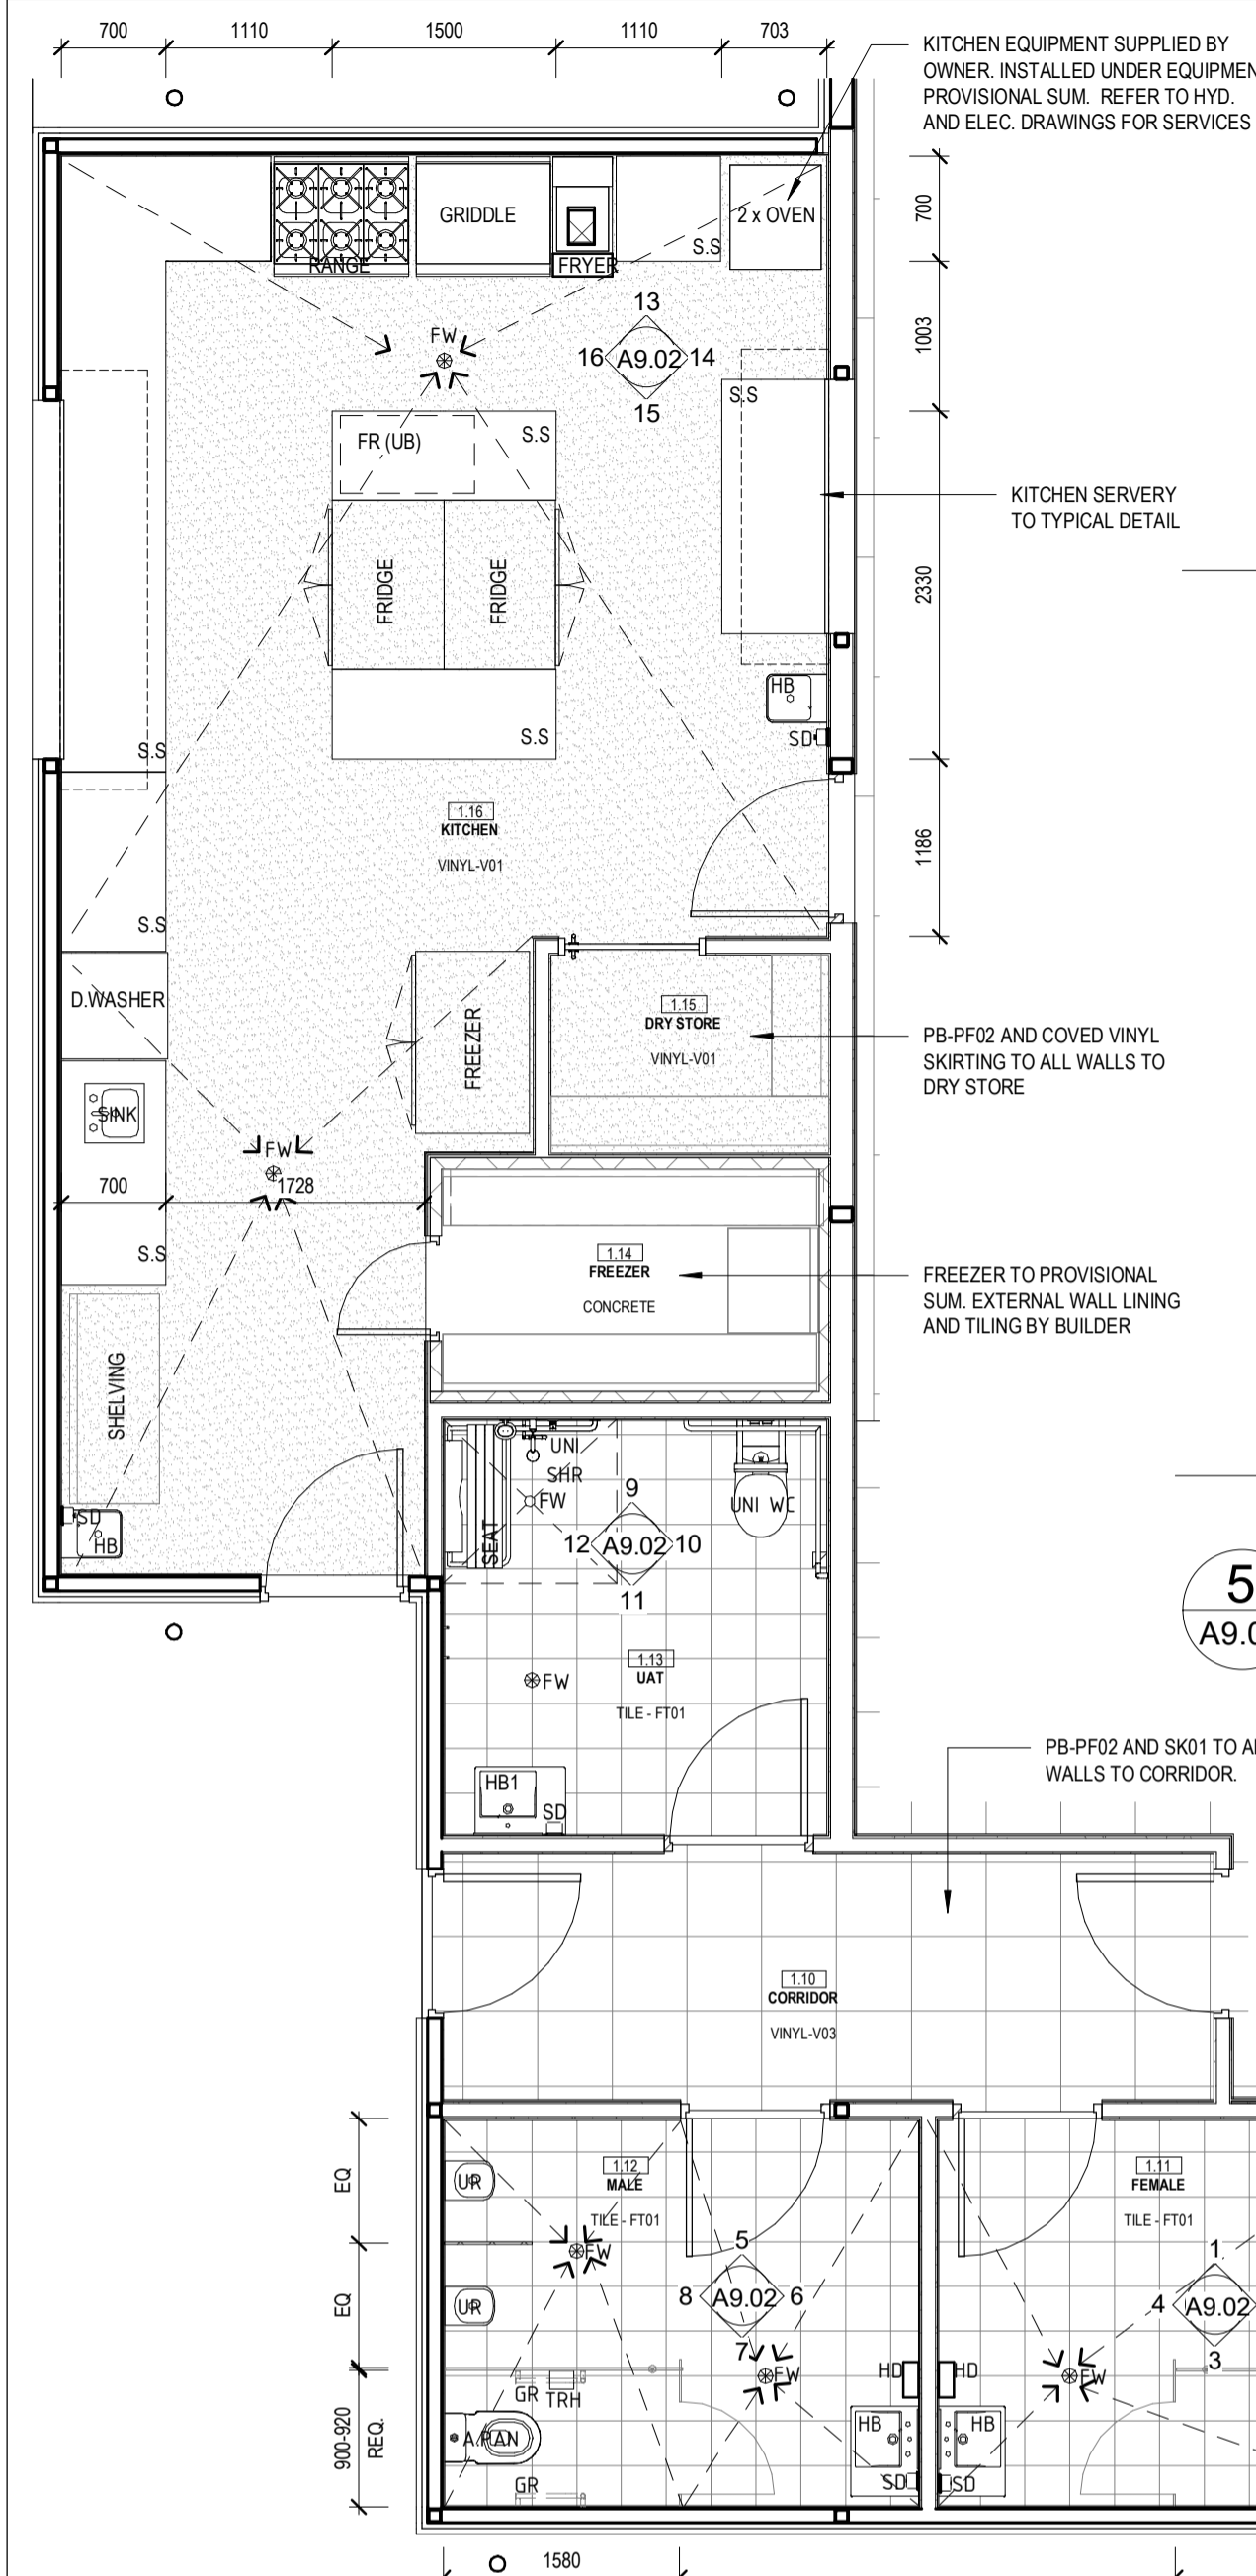

1 FEMALE - 1
A9.02 1:50

2 FEMALE - 2
A9.01 1:50

3 FEMALE - 3
A9.02 1:50

4 FEMALE - 4
A9.01 1:50

5 MALE - 1
A9.02 1:50

6 MALE - 2
A9.01 1:50

7 MALE - 3
A9.02 1:50

8 MALE - 4
A9.02 1:50


9 UAT - 1
A9.01 1:50

10 UAT - 2
A9.02 1:50


11 UAT - 3
A9.01 1:50

12 UAT - 4
A9.02 1:50

0 MULTI-PLAN PLAN 3
A4.00 1:50

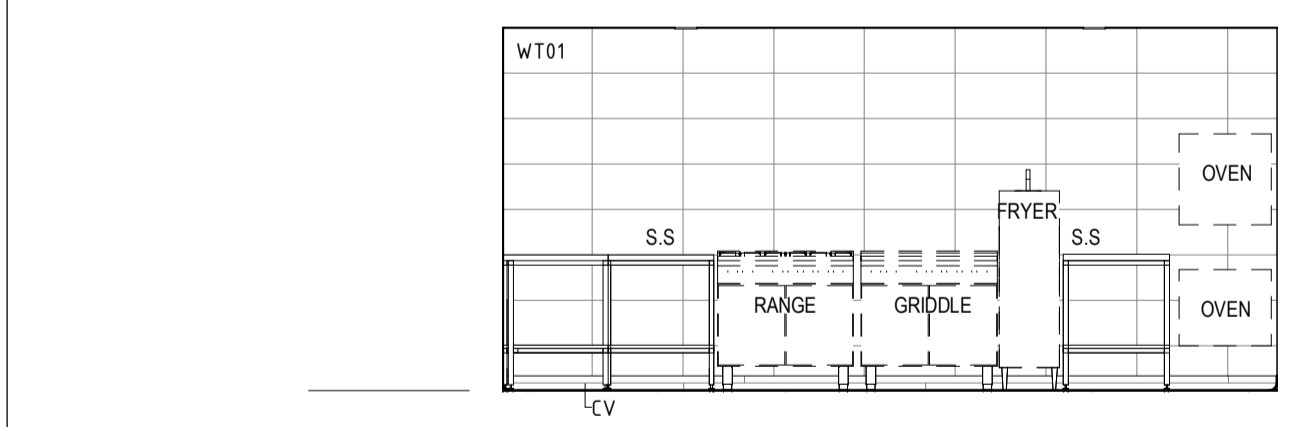


13 KITCHEN - 1
A9.01 1:50

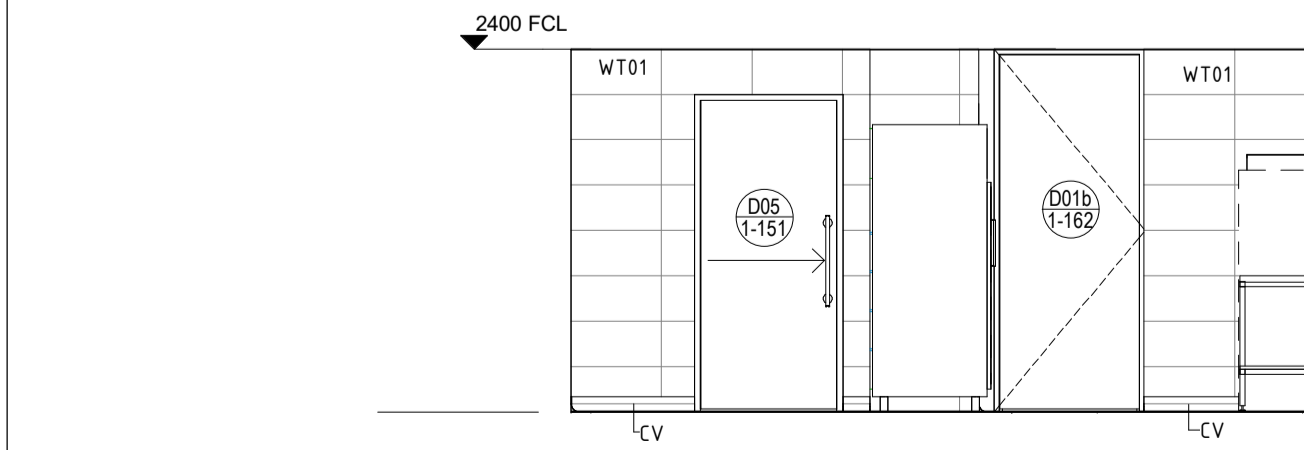


14 KITCHEN - 2
A9.02 1:50




15 KITCHEN - 3
A9.01 1:50

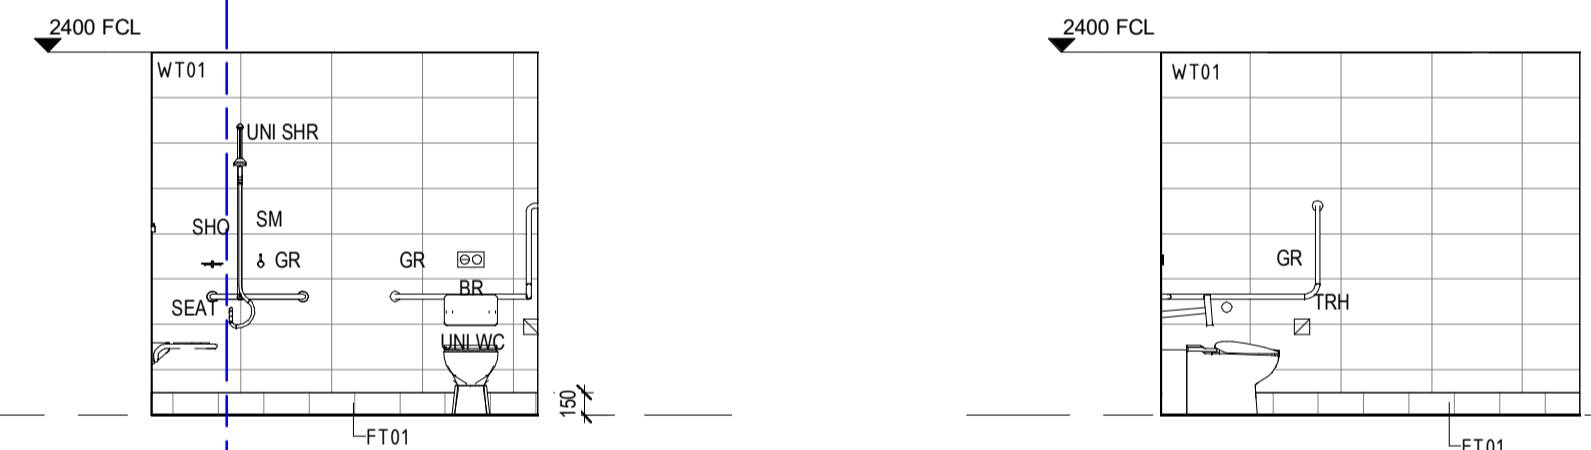

13 KITCHEN - 1
A9.01 1:50

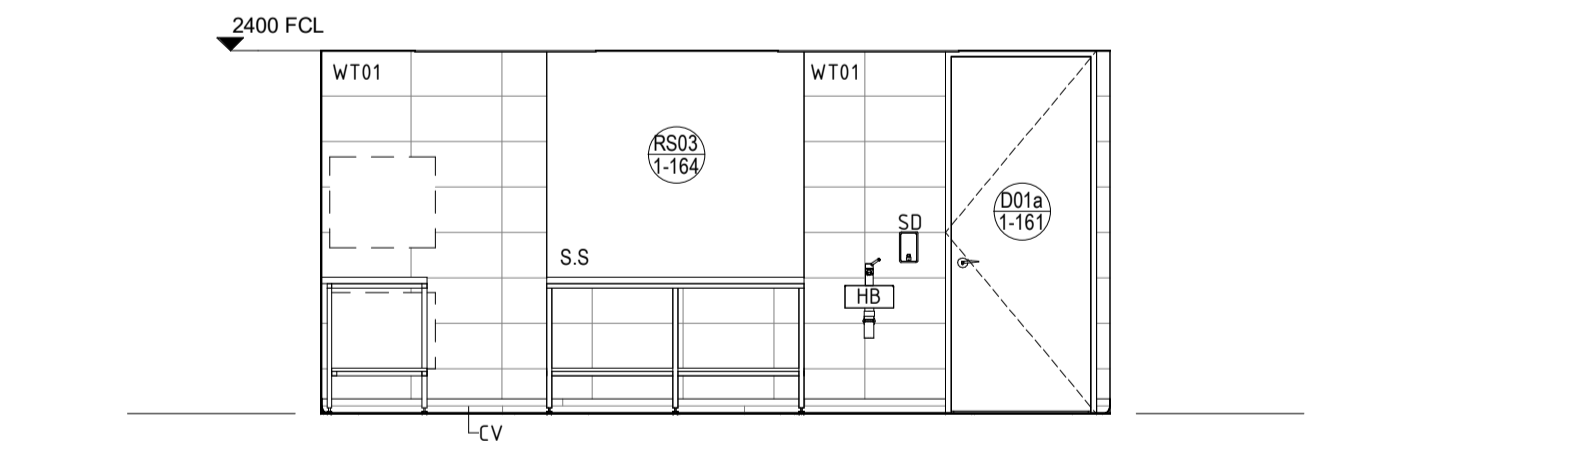

14 KITCHEN - 2
A9.02 1:50

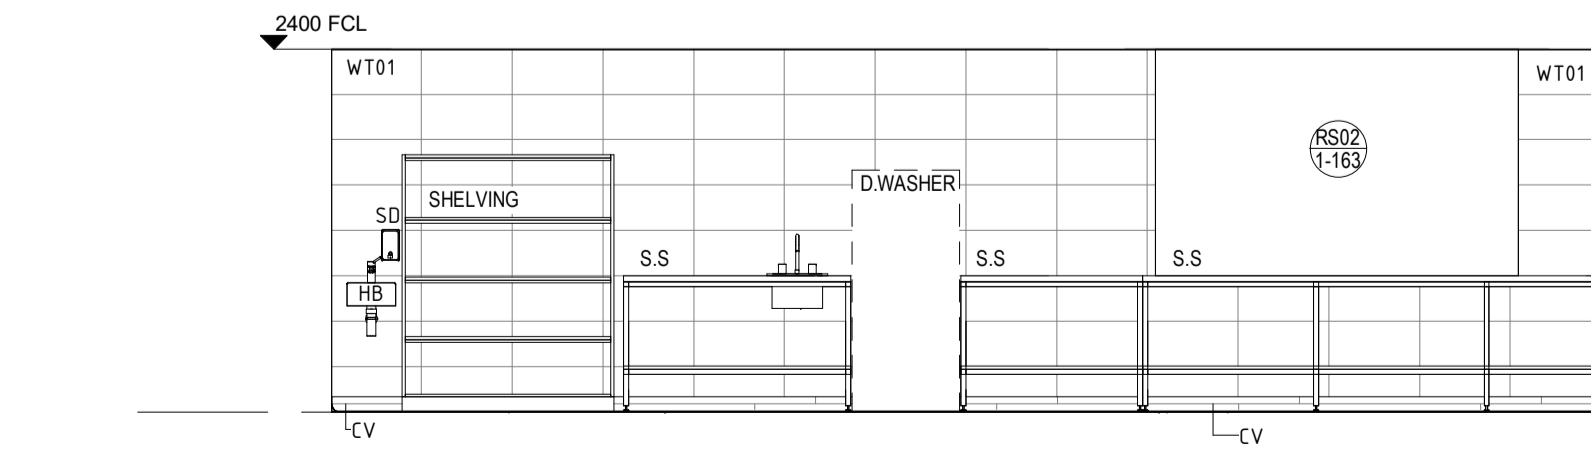

15 KITCHEN - 3
A9.01 1:50

9 UAT - 1
A9.01 1:50

10 UAT - 2
A9.02 1:50

11 UAT - 3
A9.01 1:50

12 UAT - 4
A9.02 1:50

9 UAT - 1
A9.01 1:50

10 UAT - 2
A9.02 1:50

11 UAT - 3
A9.01 1:50

12 UAT - 4
A9.02 1:50

Contract Documentation

DATE	No.	REVISION	CHKD
14.04.22	A	Issued to Consultants	NM
04.04.22	-	DD Report	NM

CLIENT
Shire of Chittering



Site Architecture Studio
Level 3, 56 William Street, Perth 6000 WA
T 08 9226 5661
mail@sitearchitecture.com.au
www.sitearchitecture.com.au

PROJECT
MUCHEA RECREATION CENTRE
48 ARCHIBALD STREET, MUCHEA, WA, 6501

TITLE
BUILDING 1 ROOM LAYOUTS & ELEVATIONS

DATE	SCALE	DWG	REV
12/04/22	@A11 1:50		
12/04/22			

A9.02A

USE FIGURED DIMENSIONS ONLY. DO NOT SCALE DRAWINGS.