






**Figure 1**  
Regional Location



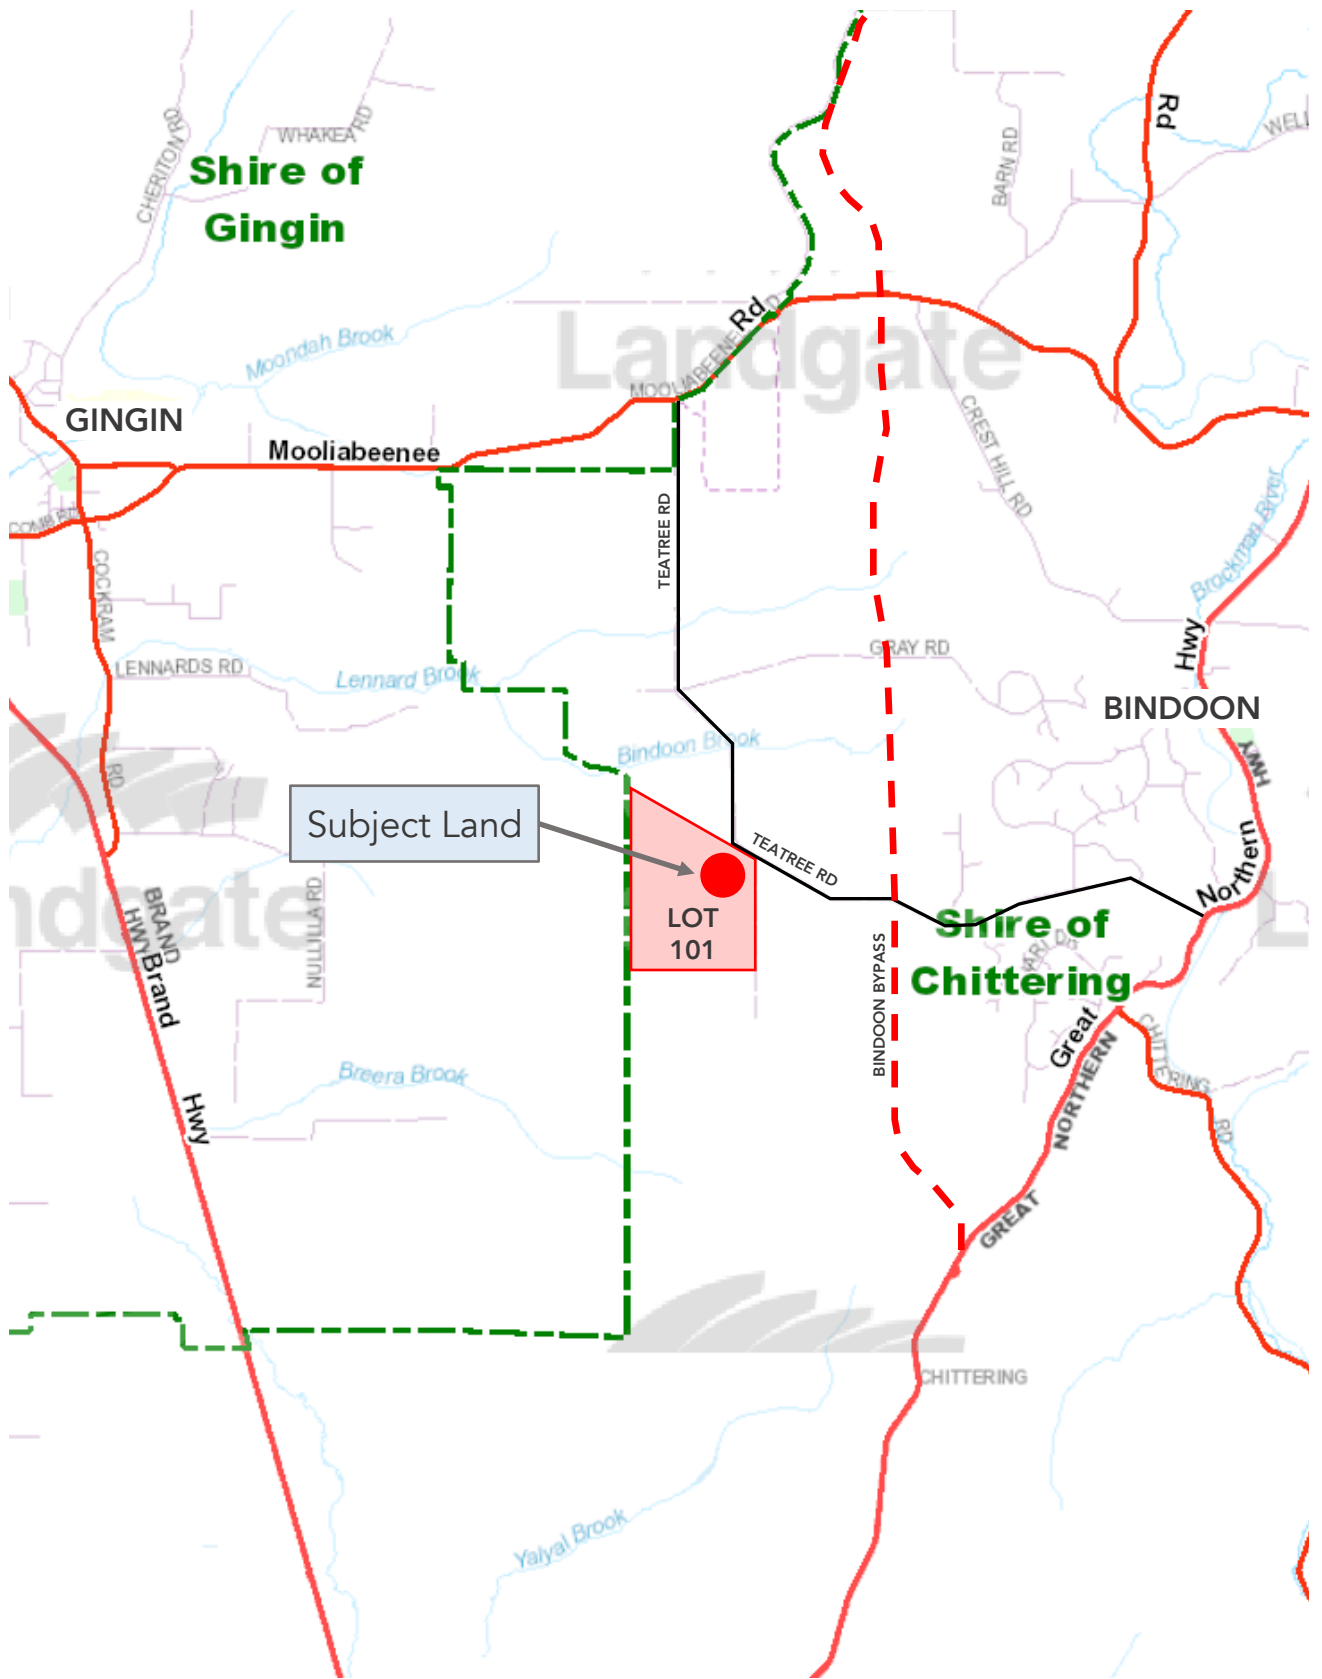

**Figure 2**  
Local Location

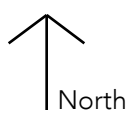


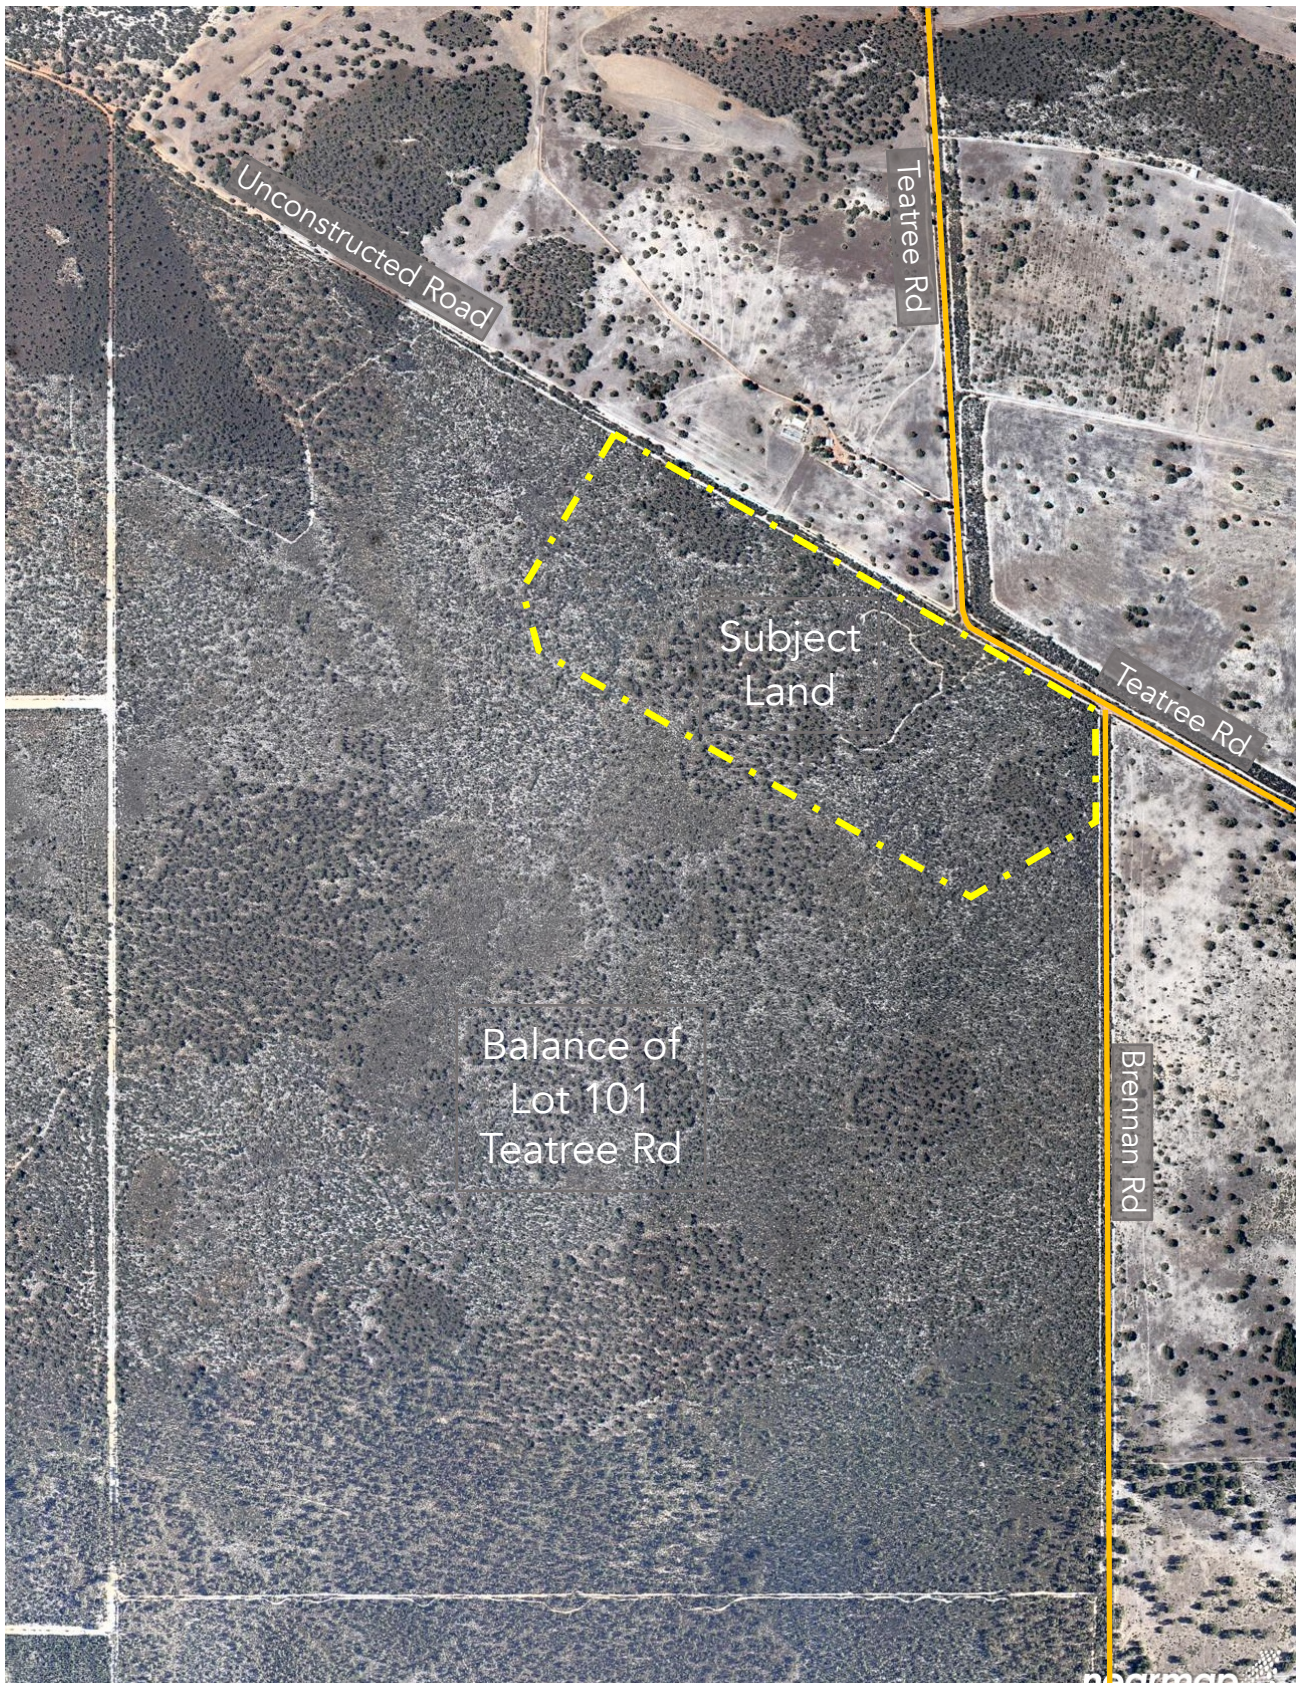

**Figure 3**  
Aerial Photograph




Reference	0072
Project	Local Structure Plan
Address	Lot 101 Teatree Road, Bindoon
Map Source	Landgate

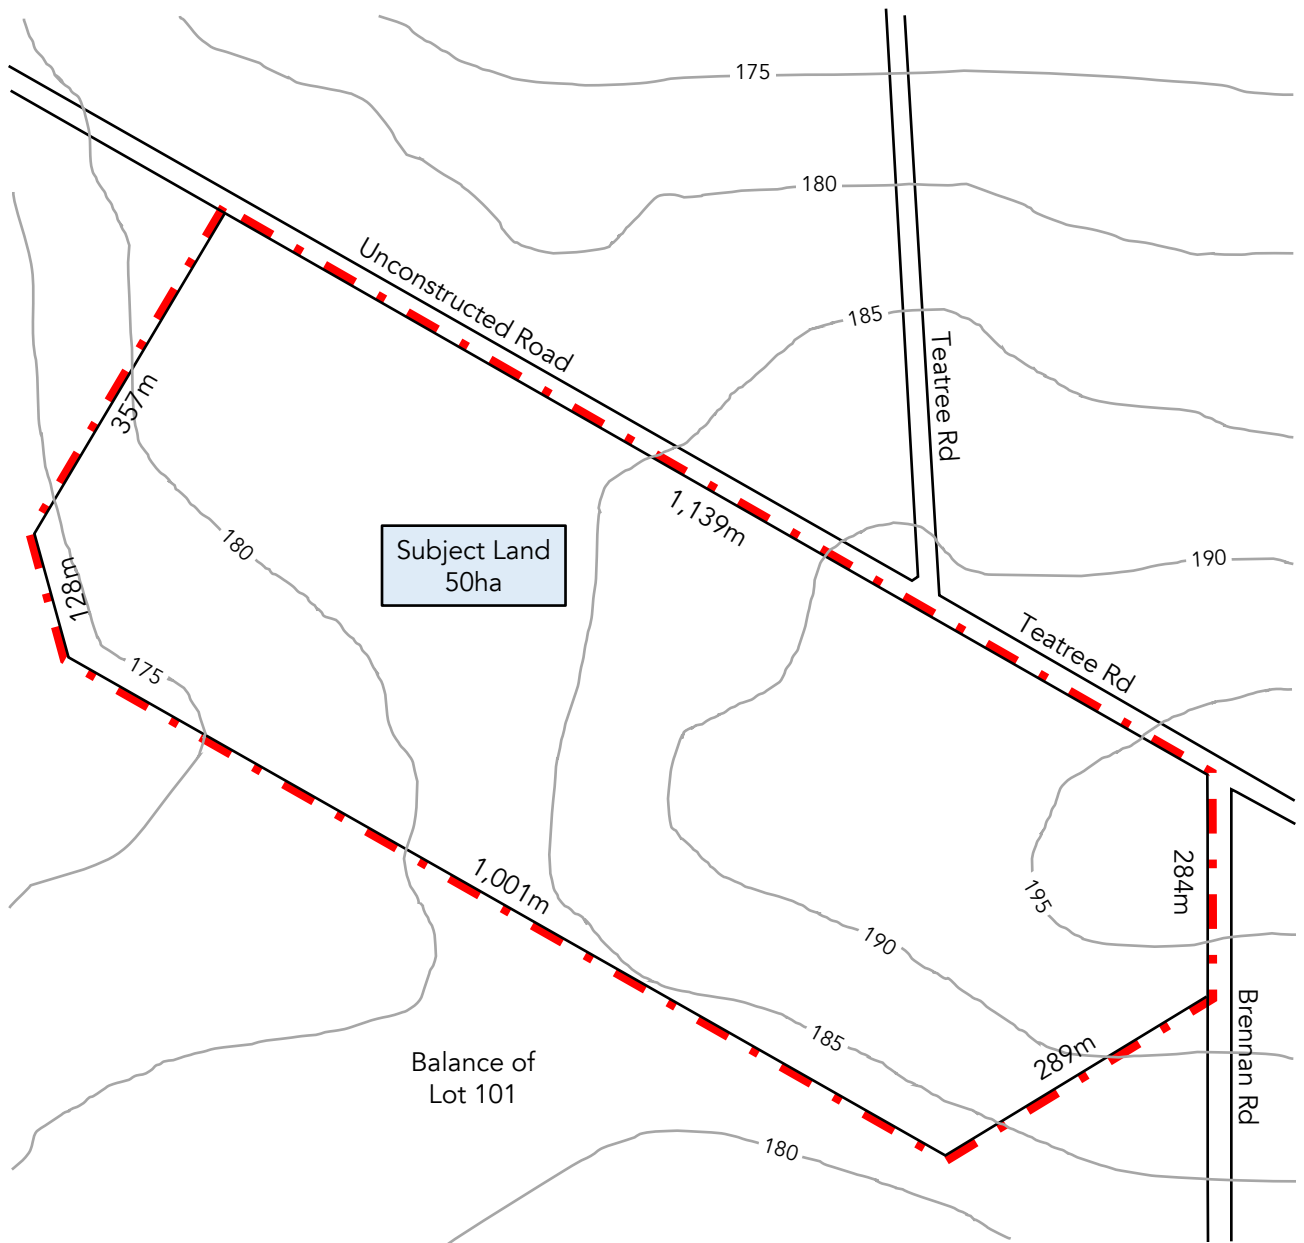


Note:  
All areas and dimensions  
subject to survey

**Figure 4**  
Site Plan

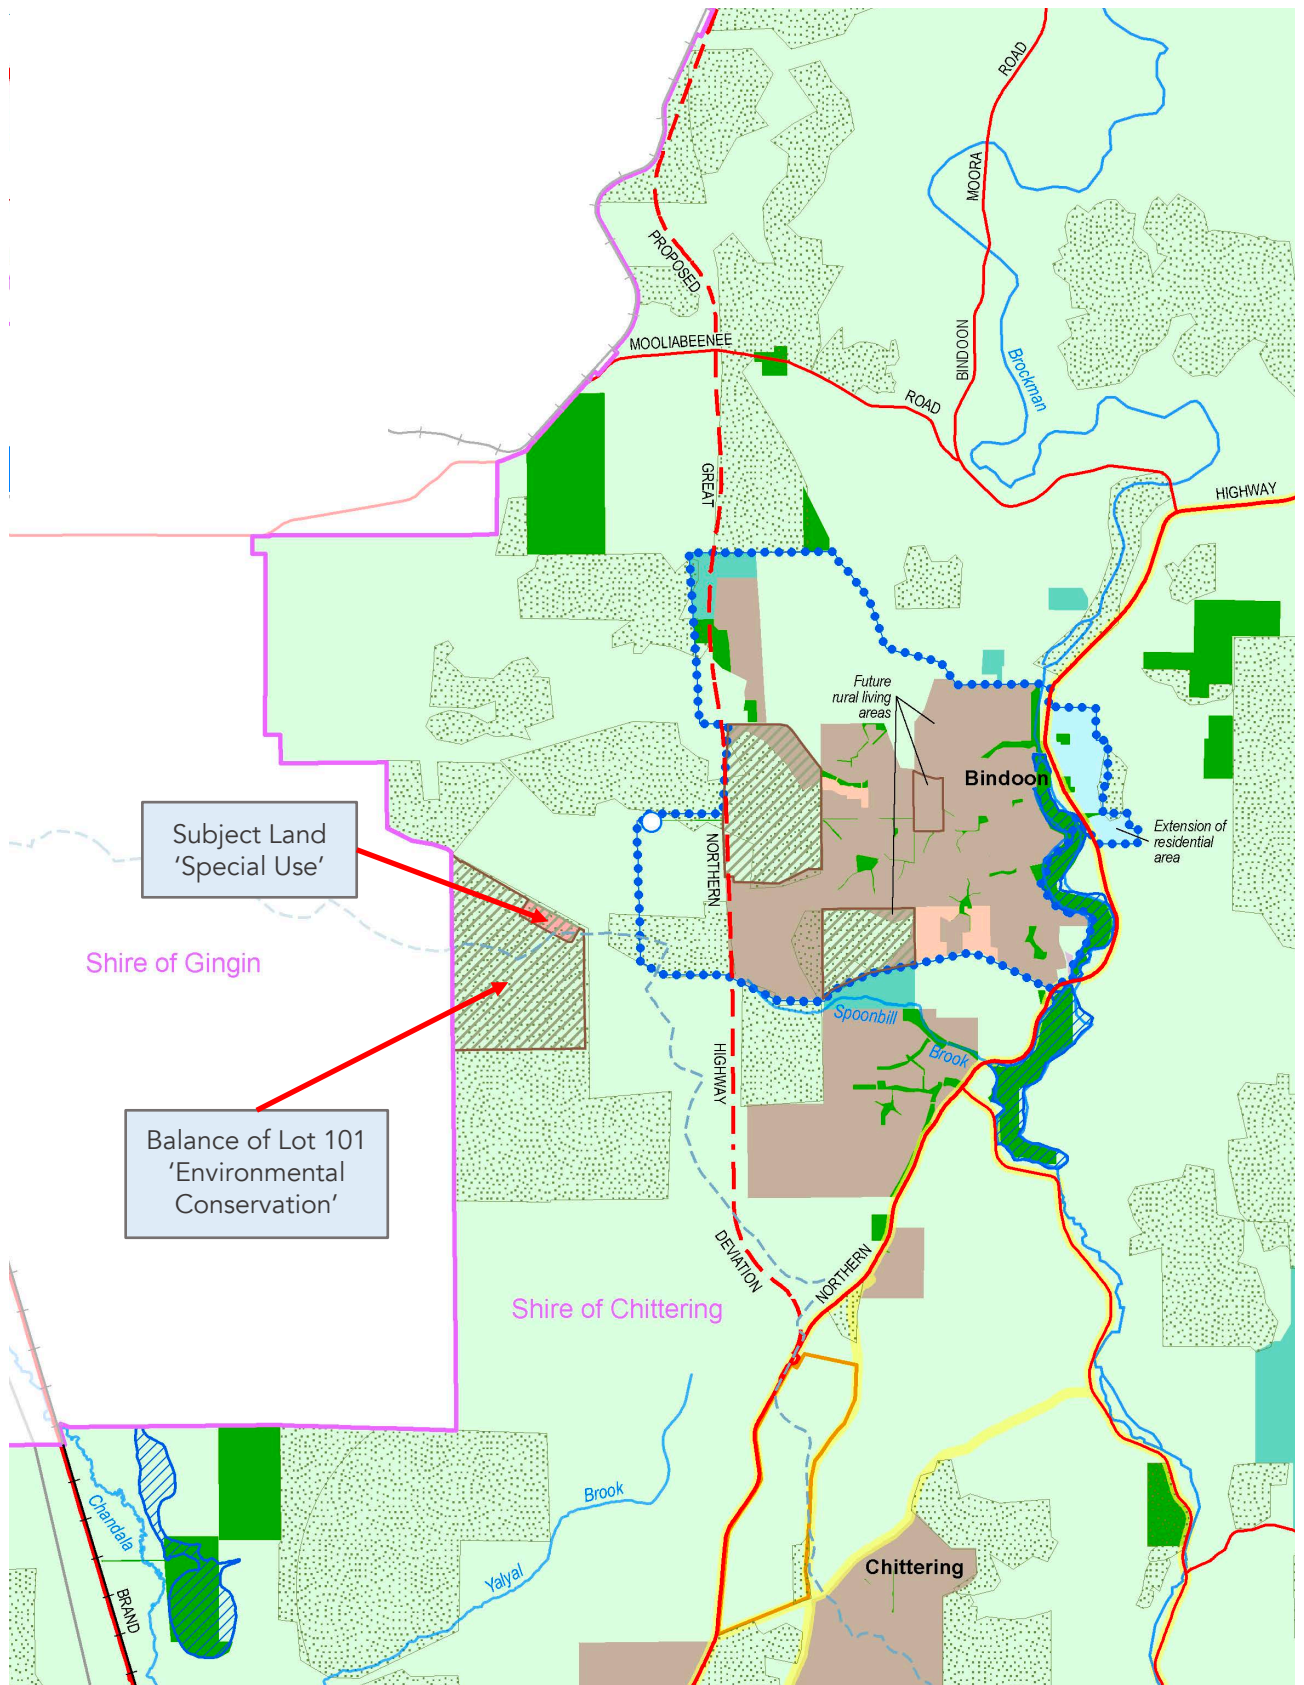

**Figure 5**  
Extract from Local Planning Strategy

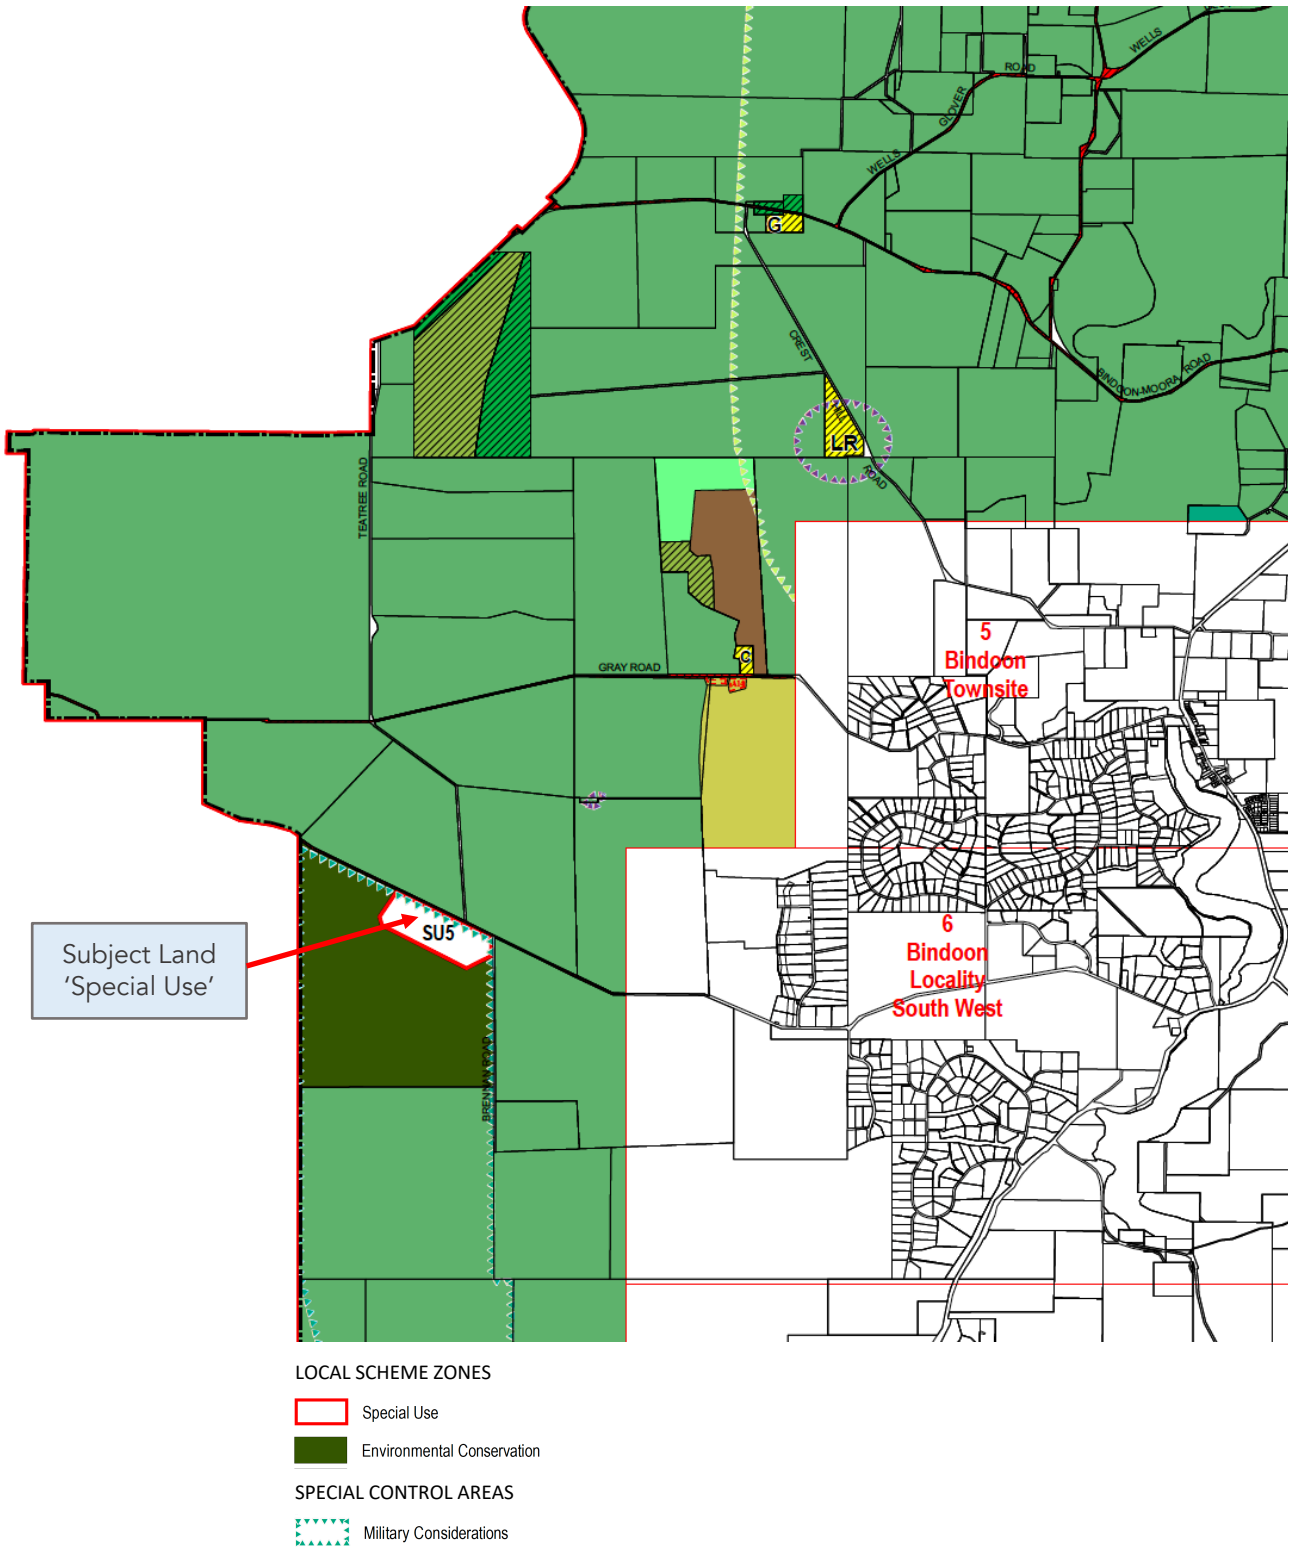

**Figure 6**  
Local Planning Scheme – Zoning Map