





DESIGN DEVELOPMENT - MASTERPLAN HARDWORKS DRAWING
NOVEMBER 2022

D1.101 REV C

0 5 10 20 30 50m

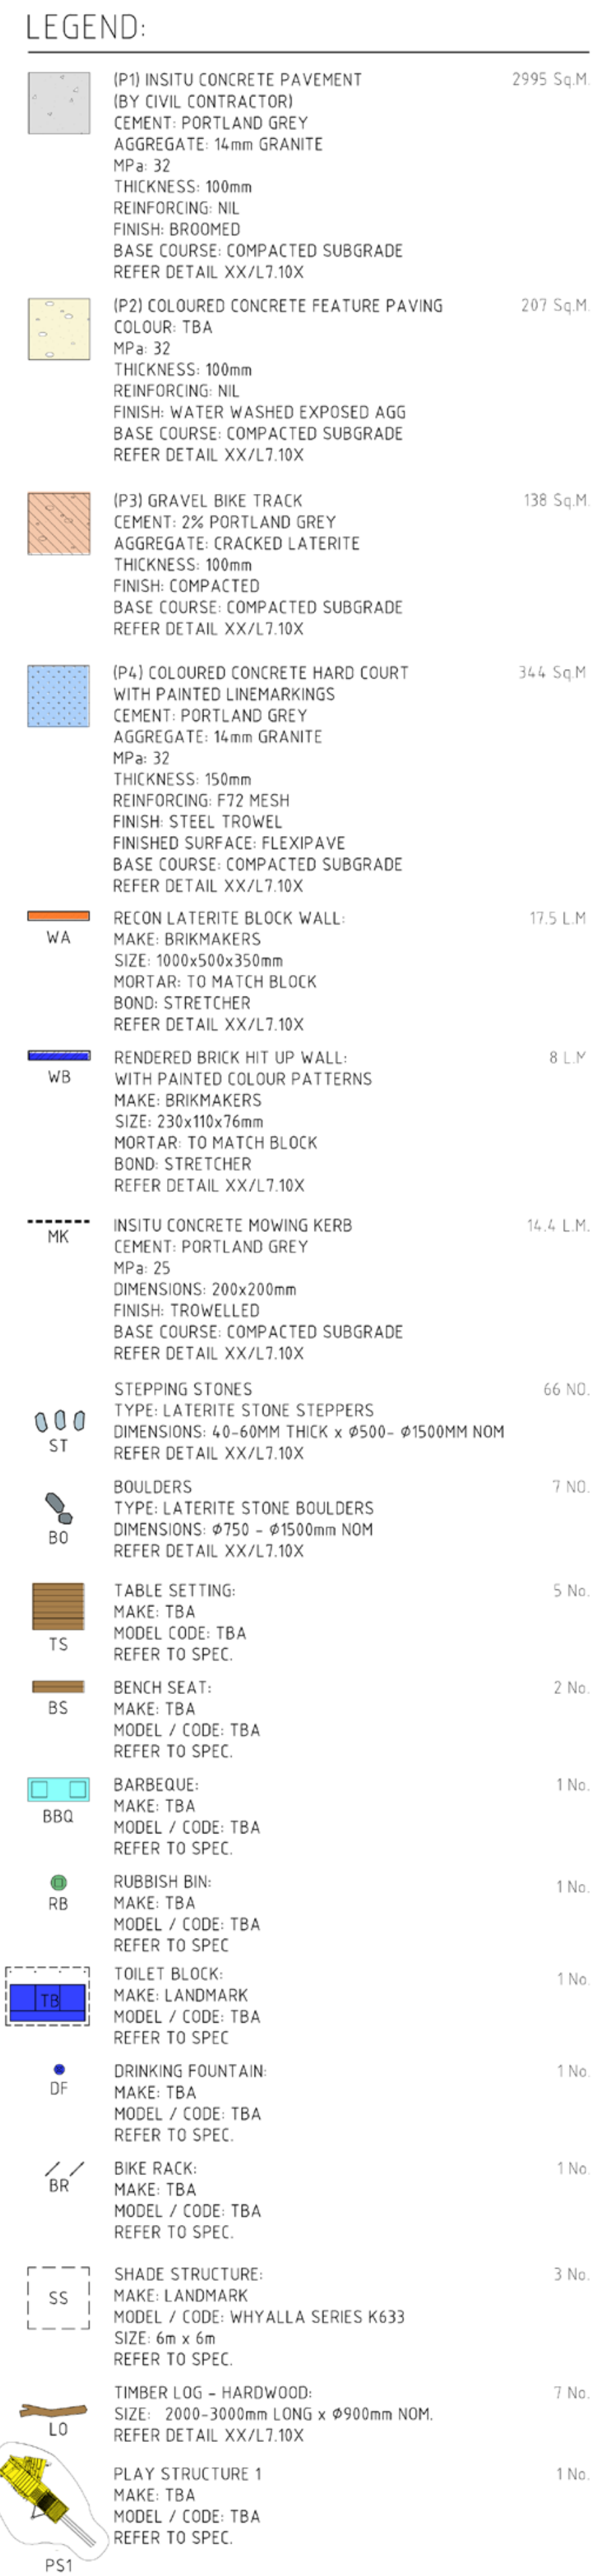

COPYRIGHT THIS DOCUMENT
IS AND SHALL REMAIN THE
PROPERTY OF PLAN E

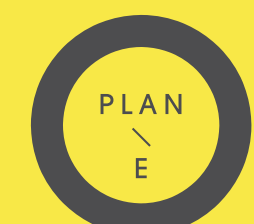

LANDSCAPE ARCHITECTS
L1, 278 RAILWAY PARADE, WEST LEEDERVILLE 6007
T: (08) 9388 9566 E: mail@plane.com.au



LEGEND:

	GARDEN BED (TYPE A): IRRIGATED MULCH: 75mm PINEBARK SOIL CONDITIONER: 10mm C-WISE HORTICULTURE	4102 Sq.M.
	GARDEN BED (TYPE B): IRRIGATED MULCH: 75mm PINEBARK SOIL CONDITIONER: 10mm C-WISE HORTICULTURE	316 Sq.M.
	TURF GRASSING (TYPE A): SPECIES: KIKUYU IRRIGATED	1172 Sq.M.
	TURF GRASSING (TYPE B): OVERSEEDING SPECIES: KIKUYU NON IRRIGATED	3701 Sq.M.
	MULCH ONLY AREA: TYPE: PINE BARK MULCH DEPTH: 100mm SUPPLY & INSTALL.	1585 Sq.M.
	EXISTING TREES TO BE RETAINED & PROTECTED DURING CONSTRUCTION.	

NOTE:
STREET TREES ARE TO BE LOCATED AT A MIN CLEARANCE OF Xm FROM STREET LIGHTS & Xm FROM SIDE ENTRY DRAINAGE PITS & SERVICE PITS AS PER COUNCIL/SHIRE REQUIREMENTS. IMPORTED SOIL TO ALL TREES INSTALLED BY CONTRACTOR. LANDSCAPE CONTRACTOR IS TO PEG ALL TREE LOCATIONS TO THE SUPERINTENDENT'S APPROVAL PRIOR TO INSTALLATION. PLANTS USED IN MIXED PLANTING ARE TO BE SPACED AS SHOWN & PLACED WHERE NO MORE THAN THREE (3) PLANTS OF THE SAME SPECIES ARE ADJACENT TO EACH OTHER. ALL PLANT CENTRES ADJACENT ALL KERBS, PAVEMENTS, WALLS AND SPRINKLERS TO BE OFFSET 500mm OR, HALF THE DIAMETER OF THE MATURE PLANT, WHICHEVER IS THE GREATER.

TREE PLANTING STAGE-1

Key	Botanic Name	Pot	Spacing	Qty.
BA	Banksia attenuata	45L	AS SHOWN	2
BG	Banksia grandis	45L	AS SHOWN	8
CC	Corymbia calophylla	100L	AS SHOWN	2
CC	Corymbia calophylla	100L	AS SHOWN	2
CL	Corymbia maculata	100L	AS SHOWN	7
CM	Corymbia maculata	100L	AS SHOWN	10
EL	Eucalyptus loxophleba	45L	AS SHOWN	3
ET	Eucalyptus totiana	45L	AS SHOWN	9
EW	Eucalyptus wandoo	100L	AS SHOWN	40
XP	Xanthorrhoea preissii	TP	AS SHOWN	15

TREE PLANTING STAGE-2

Key	Botanic Name	Pot	Spacing	Qty.
AF	Agonis flexuosa	100L	AS SHOWN	4
BA	Banksia attenuata	45L	AS SHOWN	11
CC	Corymbia calophylla	100L	AS SHOWN	5
CL	Corymbia maculata	100L	AS SHOWN	4
CM	Corymbia maculata	100L	AS SHOWN	4
CO	Corymbia calophylla	100L	AS SHOWN	6
EL	Eucalyptus Marginata	100L	AS SHOWN	10
ET	Eucalyptus totiana	45L	AS SHOWN	22
EW	Eucalyptus wandoo	100L	AS SHOWN	18
XP	Xanthorrhoea preissii	TP	AS SHOWN	6

PLANTING MIX-A

Key	Botanic Name	Spacing	Pot	Qty.
ACP	Acacia lasiocarpa prostrate	1.0 m	130mm	51
ANM	Anigozanthos manglesii	1.0 m	130mm	98
ANV	Anigozanthos viridus	1.0 m	130mm	51
BUC	Burchardia congesta	1.0 m	130mm	51
COS	Conostylis setigera	1.0 m	130mm	51
DAL	Dampiera alata	1.0 m	130mm	98
HH	Hibbertia huegelii	1.0 m	130mm	98
LEB	Leschenaultia biloba	1.0 m	130mm	98
LEM	Leschenaultia macrantha	1.0 m	130mm	51
ORL	Orthrosanthus laxus	1.0 m	130mm	51
SOL	Sowerbaea laxiflora	1.0 m	130mm	51
THM	Thysanotus multiflorus	1.0 m	130mm	51
THP	Thryptomena 'Pink Lace'	1.0 m	130mm	98
VEA	Verticordia acerosa	1.0 m	130mm	51
VEP	Verticordia plumosa	1.0 m	130mm	51

PLANTING MIX-B

Key	Botanic Name	Spacing	Pot	Qty.
ACL	Acacia lasiocarpa	1.0 m	140mm	223
ADD	Aceanthos obovatus	1.0 m	140mm	223
ANM	Anigozanthos manglesii	1.0 m	140mm	447
BAN	Banksia nivea	1.0 m	140mm	223
BEA	Beaufortia aestiva 'Summer Flame'	1.0 m	140mm	447
BOE	Bosissaea ericarpa	1.0 m	140mm	447
DAA	Dampiera alata	1.0 m	140mm	447
GRB	Grevillea bipinnatifida	1.0 m	140mm	223
GRC	Grevillea curviloba 'Flat Jack'	1.0 m	140mm	223
HYA	Hypocalymma angustifolium	1.0 m	140mm	223
MES	Melaleuca seriale	1.0 m	140mm	223
MET	Melaleuca tricophylla	1.0 m	140mm	223
SCI	Schoitzia involucreata	1.0 m	140mm	223
THM	Thryptomena 'Mingenew'	1.0 m	140mm	447
VEN	Verticordia nitens	1.0 m	140mm	223

PLANTING MIX-C

Key	Botanic Name	Spacing	Pot	Qty.
ACD	Acacia drummondii	1.0 m	Forestry Tube	157
ACL	Acacia lasiocarpa	1.0 m	Forestry Tube	157
ACP	Acacia pulchella	1.0 m	Forestry Tube	157
ADC	Adenanthos cygnorum	1.0 m	Forestry Tube	32
ADD	Adenanthos obovatus	1.0 m	Forestry Tube	78
BAM	Banksia menziesii	1.0 m	Forestry Tube	15
BAP	Banksia prionotes	1.0 m	Forestry Tube	15
BES	Beaufortia squarrosa	1.0 m	Forestry Tube	157
CAQ	Calothamnus quadrifidus	1.0 m	Forestry Tube	78
EUM	Eucalyptus marginata	1.0 m	Forestry Tube	15
GRS	Grevillea synsphae	1.0 m	Forestry Tube	78
HAL	Hakea lissocarpa	1.0 m	Forestry Tube	157
HH	Hibbertia hypericoides	1.0 m	Forestry Tube	157
JAF	Jacksonia furcellata	1.0 m	Forestry Tube	15
MEH	Melaleuca huegelii	1.0 m	Forestry Tube	78
MEL	Melaleuca lateritia	1.0 m	Forestry Tube	32
MET	Melaleuca lateritia	1.0 m	Forestry Tube	15
MEV	Melaleuca viminea	1.0 m	Forestry Tube	15
VED	Verticordia densiflora	1.0 m	Forestry Tube	78
VEN	Verticordia nitens	1.0 m	Forestry Tube	78

PLANTING MIX-D

Key	Botanic Name	Spacing	Pot	Qty.
ACP	Acacia lasiocarpa prostrate	1.0 m	140mm	130
COP	Calothamnus quadrifidus prostrate	1.0 m	140mm	130
GCP	Grevillea crithmifolia prostrate	1.0 m	140mm	173
GRC	Grevillea curviloba 'Flat Jack'	1.0 m	140mm	130
MEH	Hibbertia huegelii	1.0 m	140mm	130
MHP	Melaleuca huegelii prostrate	1.0 m	140mm	173

PLANTING MIX-E-STAGE 1

Key	Botanic Name	Spacing	Pot	Qty.
BAA	Baumea Anticatalpa	800 mm	Tube	73
BAV	Baumea Vaginalis	800 mm	Tube	73
JUP	Juncus Paludis	800 mm	Tube	73
LEG	Lepidosperma Gladiatum	800 mm	Tube	73

WILDFLOWER RIDGE, CHITTERING

DESIGN DEVELOPMENT - MASTERPLAN HARDWORKS DRAWING
NOVEMBER 2022

JOB NO.2111501
1:500 @ A1

D1.102
0 5 10 20 30 50m
REV C

PROPERTY THIS DOCUMENT IS AND SHALL REMAIN THE PROPERTY OF PLAN E



LANDSCAPE ARCHITECTS
L1, 278 RAILWAY PARADE, WEST LEEDERVILLE 6007
T: (08) 9388 9506 E: mail@plane.com.au